




SUB - AUSTUR

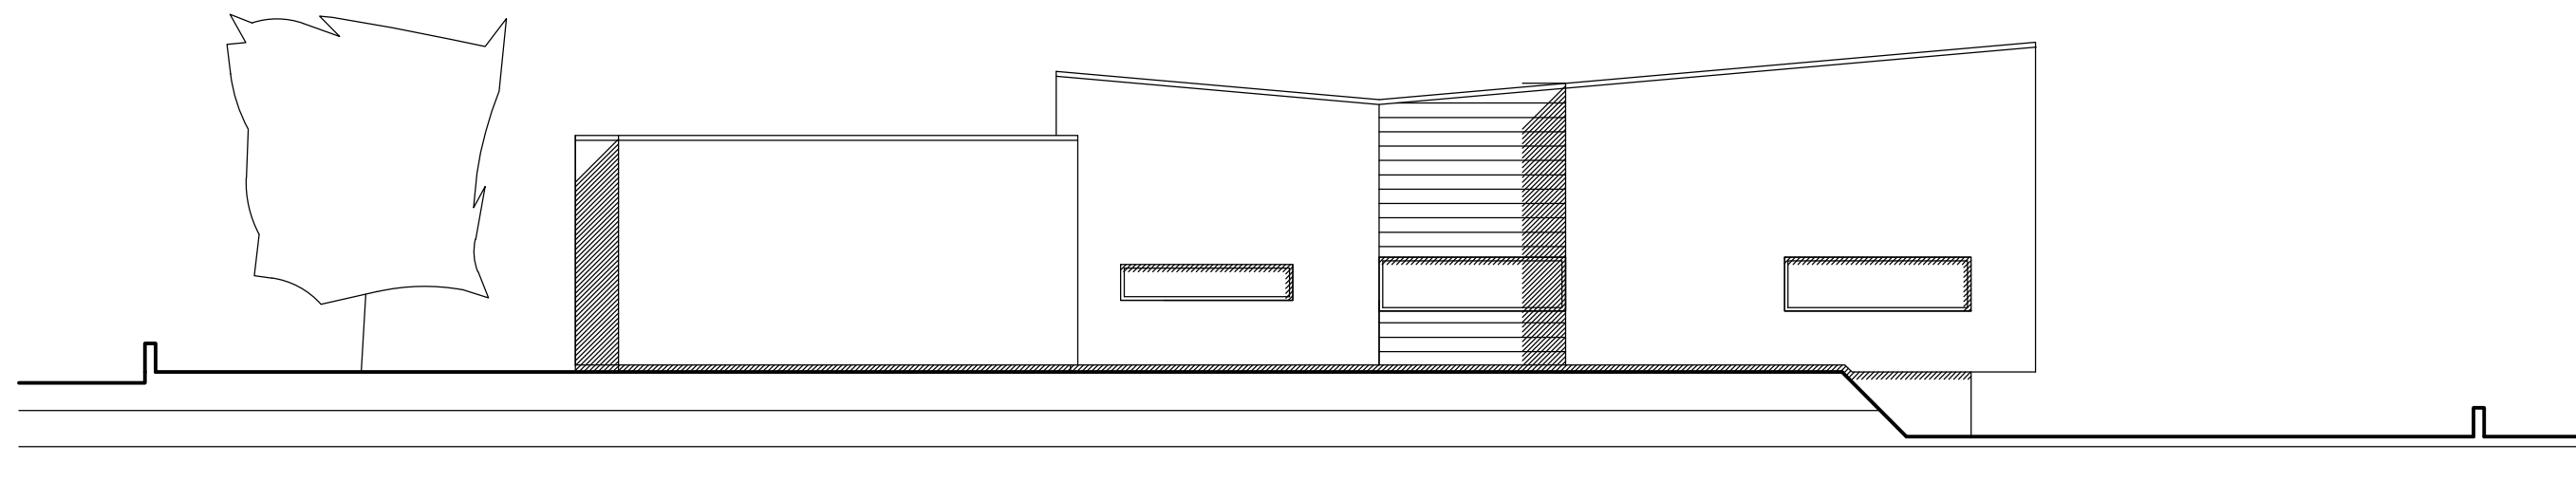

NORD - AUSTUR

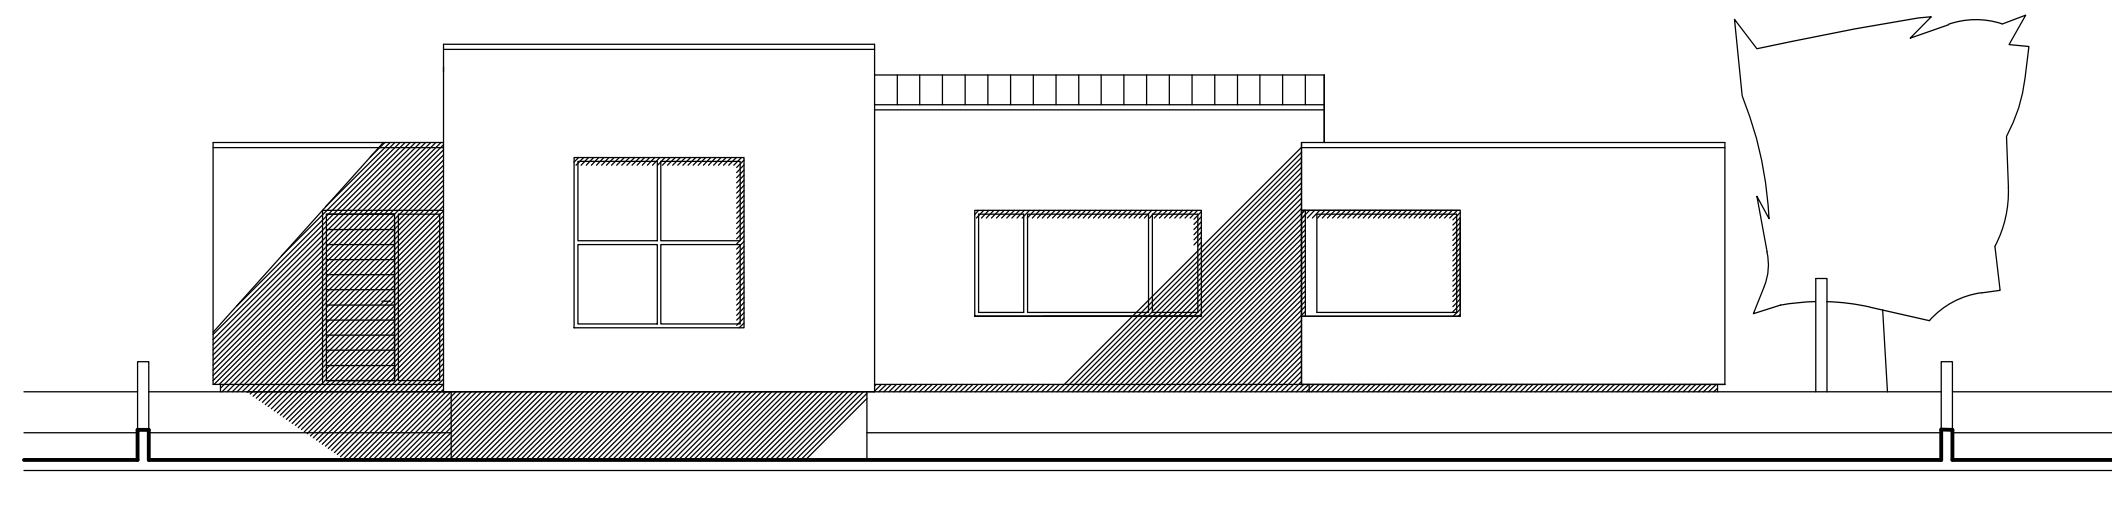

NORD - VESTUR

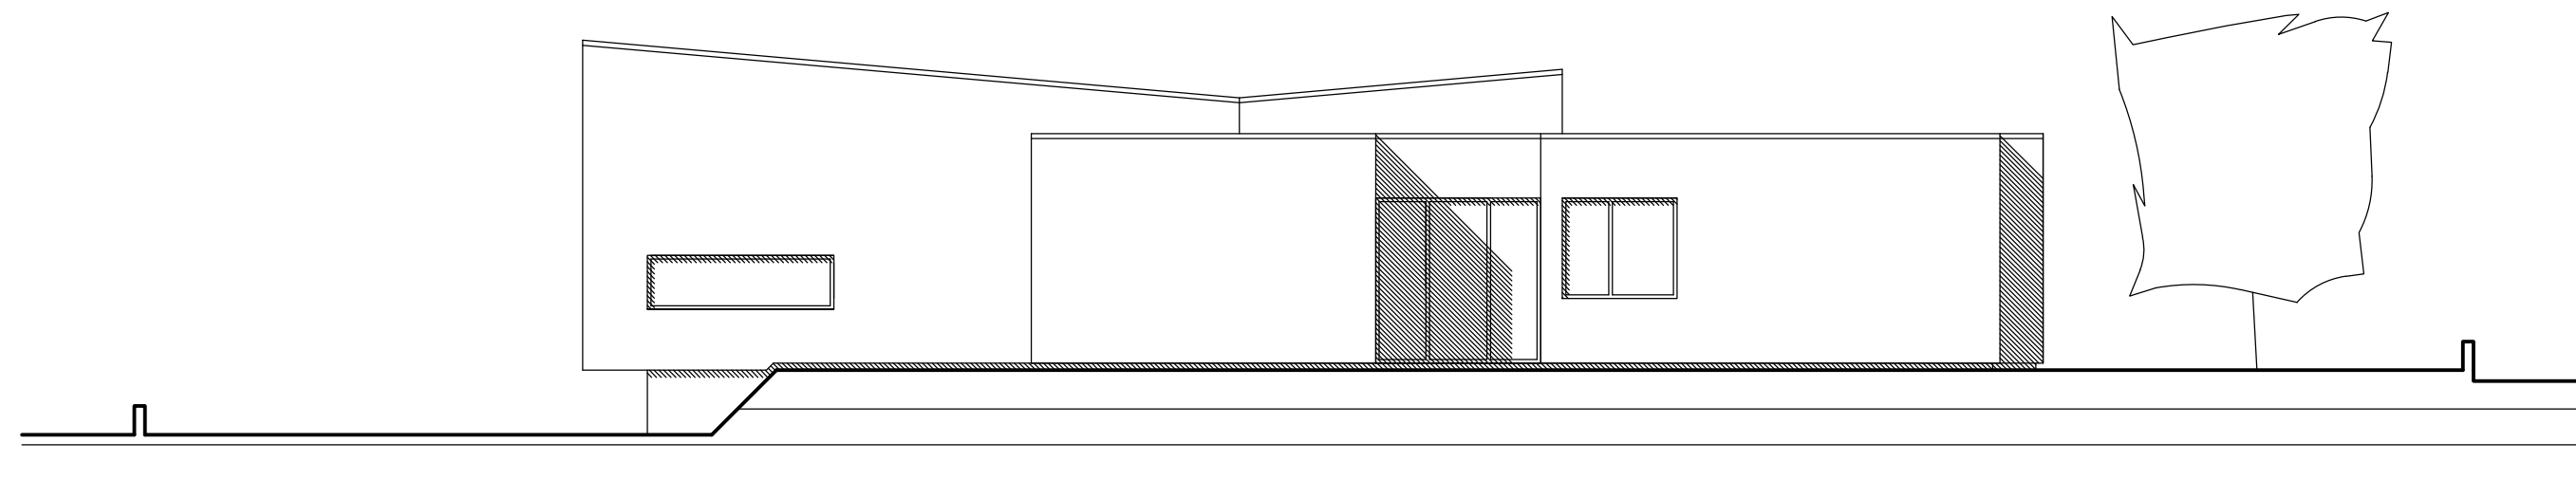

SUB - VESTUR

 <b>hagtækni</b> tækniþjónusta		Refsholti 7, Skorradal sími 861 7252
VERK Akravellir 8 Innri-Akraneshreppi	VERK NR. 353	
TEIKNING Einbýlishús - tillaga 2 Útlit 1/100	TEIKN NR. 003	
DAGS. 11. ágúst 2017	BREYTT Ingólfur Margeirsson 070252-3099	SAMP. Ingólfur Margeirsson 070252-3099