




SUD - AUSTUR

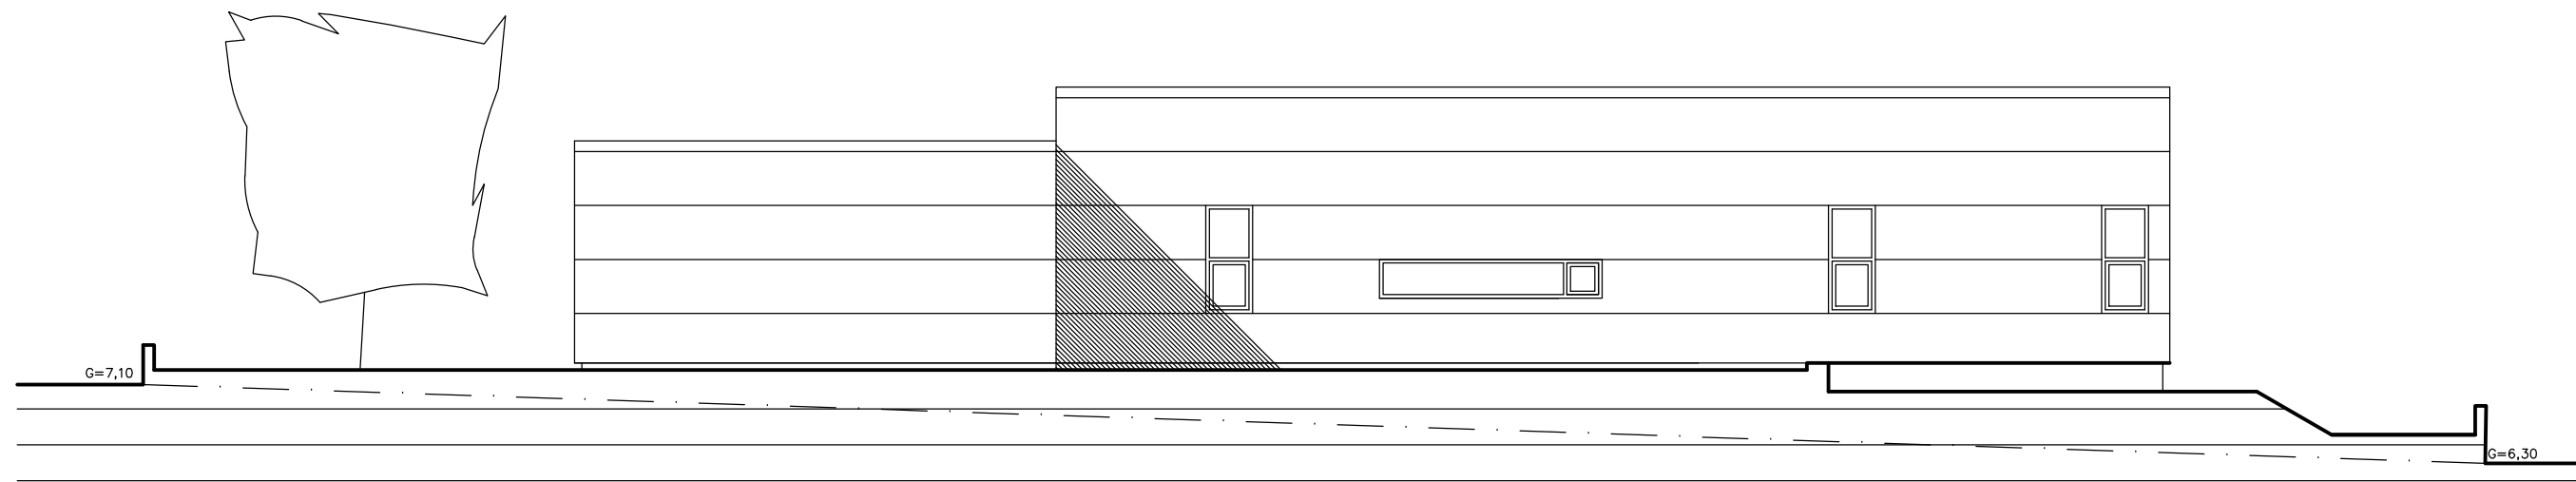

SUD - VESTUR

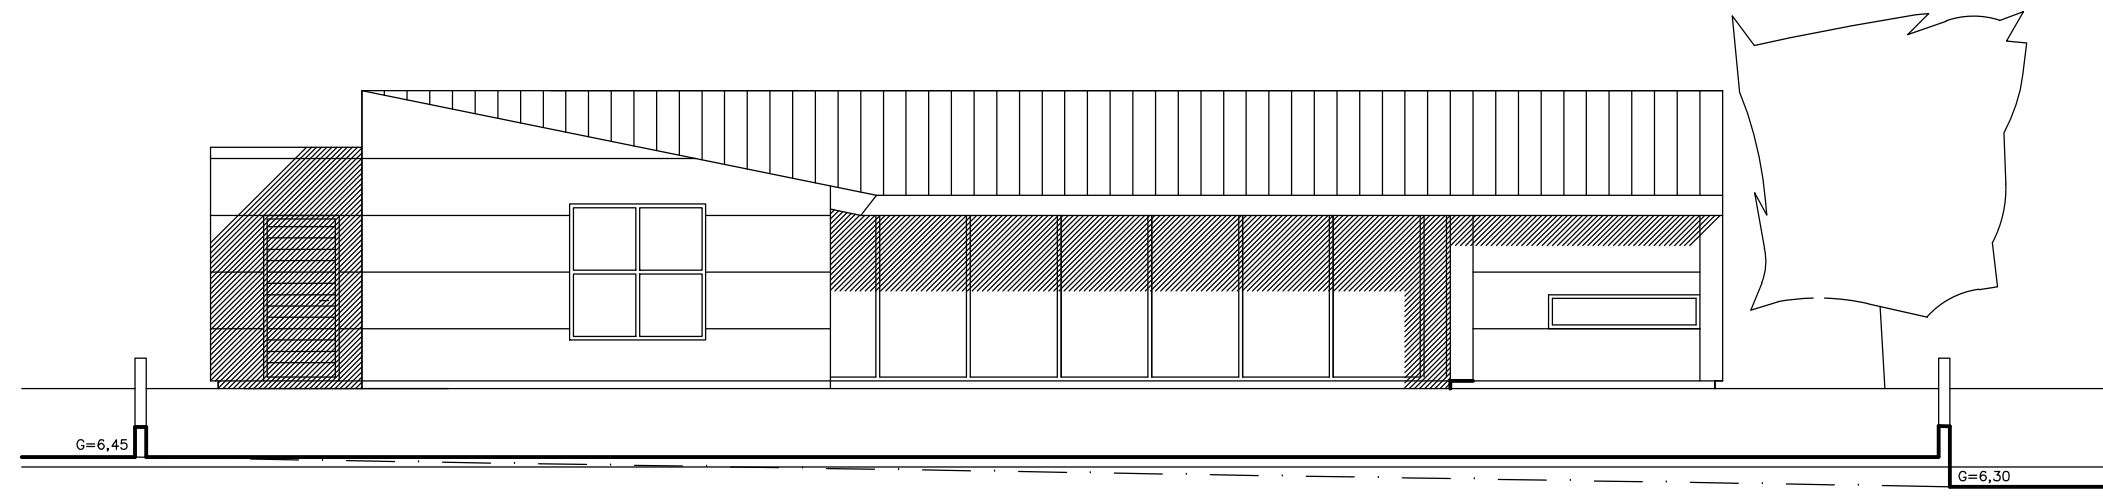

NORÐ - VESTUR

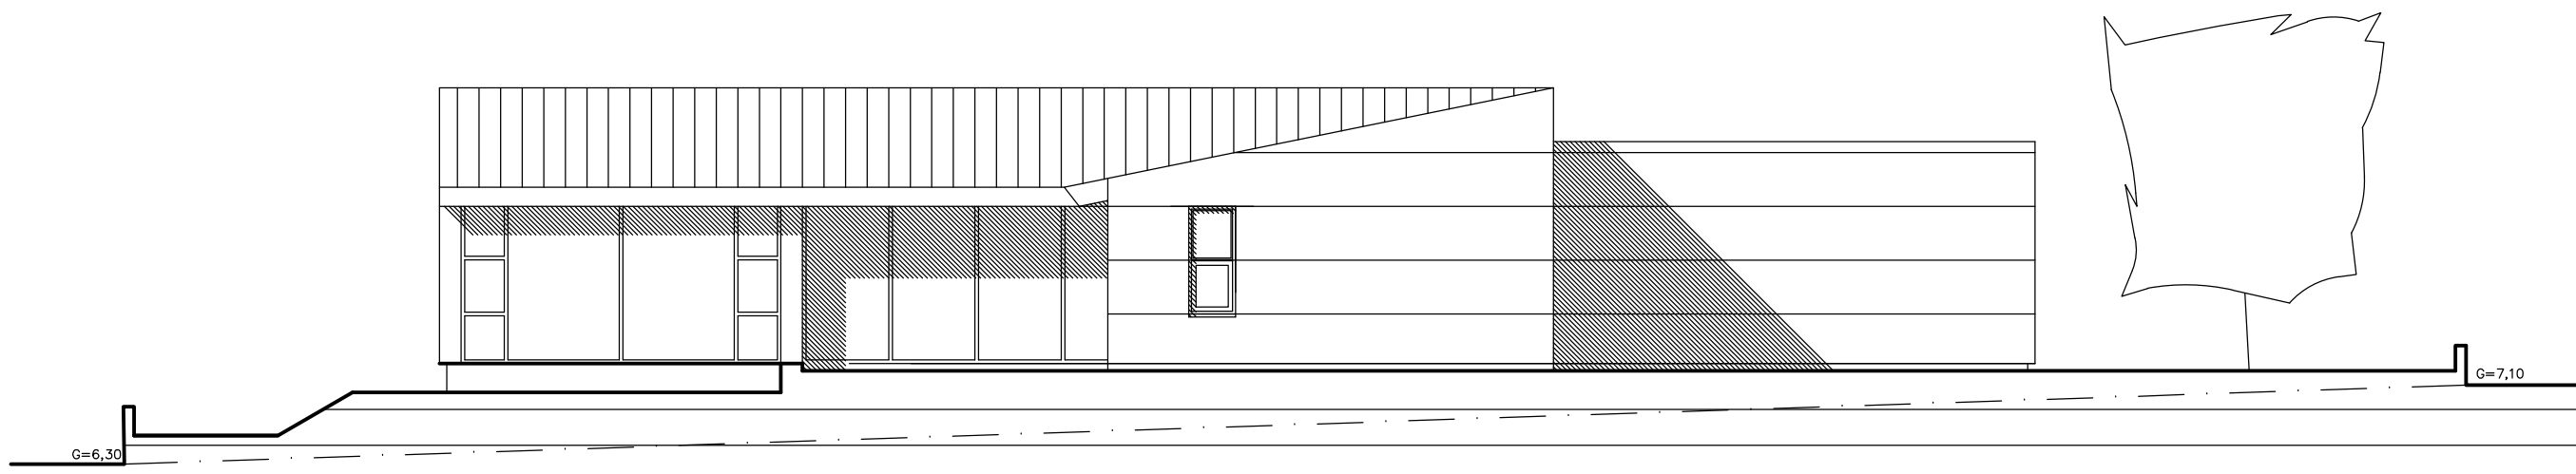

SUD - VESTUR

| | | | | |
|---|--------|---|-------|------------------|
|  | | Refsholti 7, Skorradal | | sími 861 7252 |
| VERK Akravellir 8 Innri-Akraneshreppi | | | | VERK NR. 353 |
| TEIKNING Einbýlishús - tillaga 6 Útlit 1/100 | | | | TEIKN NR. 008 |
| DAGS 22. jan. 2018 | BREYTT | TEIKNAD Ingólfur Margeirsson 070252-3099 | SAMP. | |