




SUD - AUSTUR

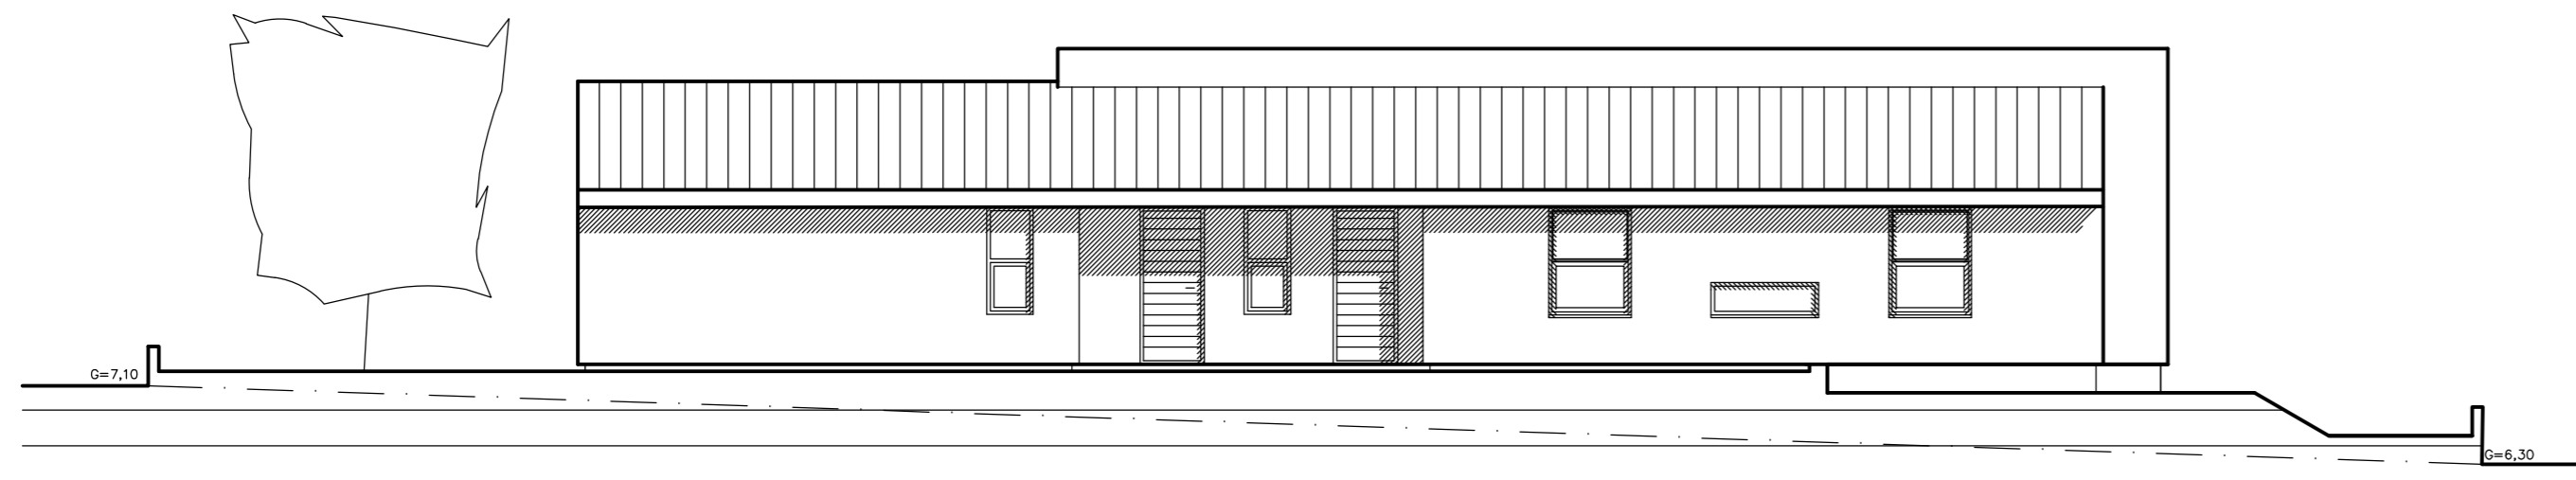


SUD - VESTUR

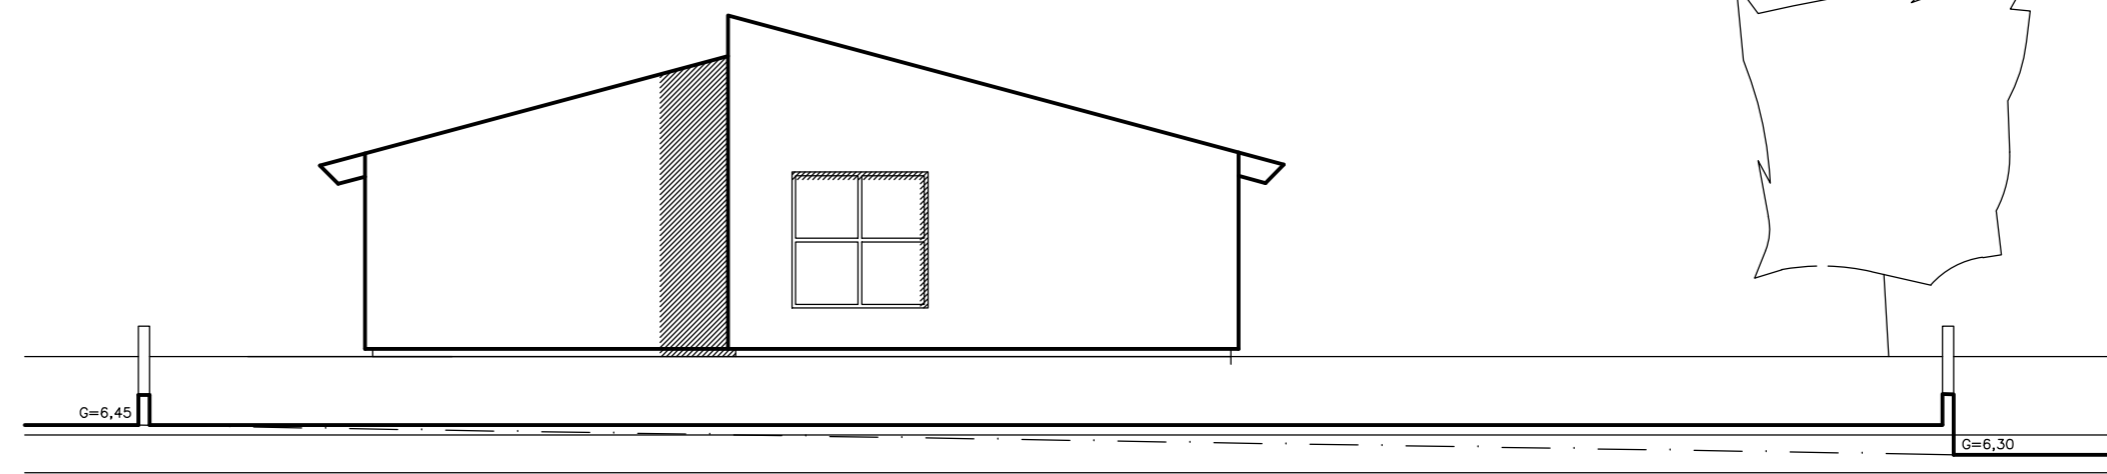

NORD - VESTUR

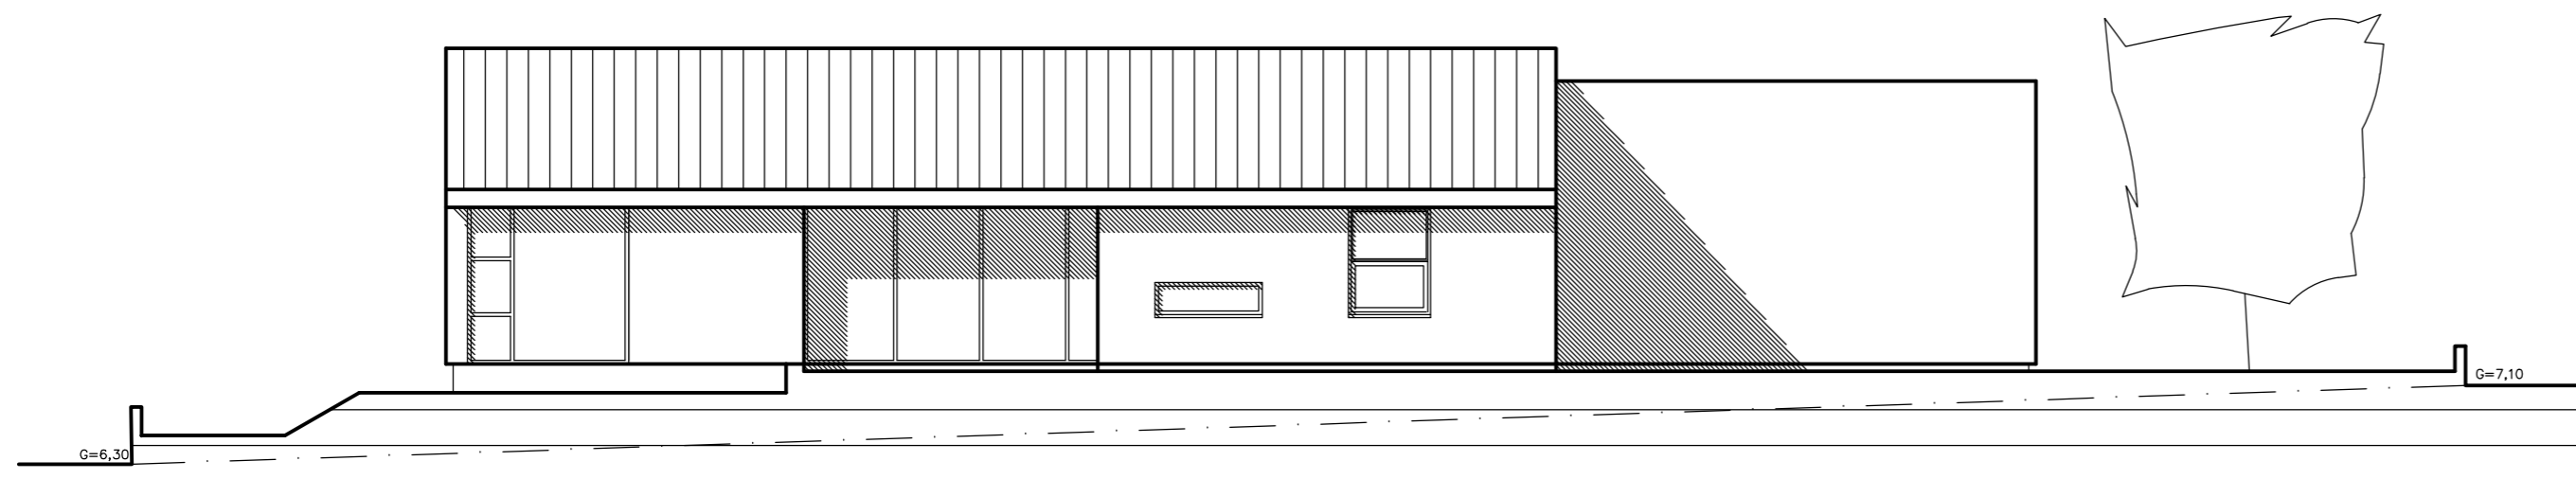

NORD - AUSTUR

 hagtækni tækniþjónusta		Refsholti 7, Skorradal sími 861 7252
VERK Akravellir 8 Inni-Akraneshreppi	VERK NR. 353	
TEIKNING Einbýlishús - tillaga 7 Útlit 1/100	TEIKN NR. 010	
DAGS. 13. feb. 2018	BREYTT TEIKNAD Ingólfur Margeirsson 070252-3099	SAMP.