
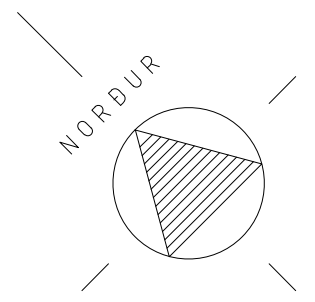
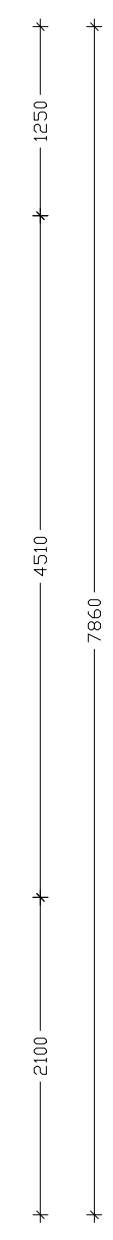


GRUNNMYND

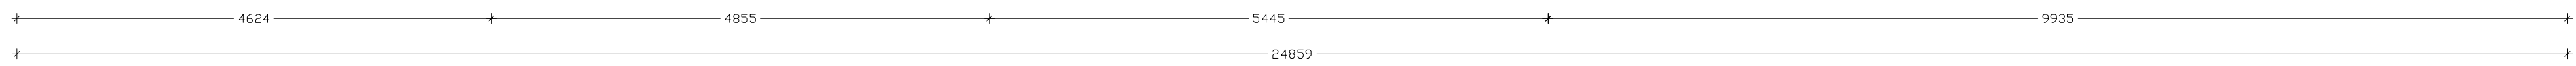

hagtækni tækniþjónusta Refsholti 7, Skorradal sími 861 7252

VERK: Áshildarvegur 14, Skeið VERK NR. 341

TEIKNING: Sumarhús - tillaga 1 GRUNNMYND 1/50 TEIKN. NR. 001

DAGS. 20. okt. 2014 BREYTT TEIKNAD Ingólfur Margeirsson 070252-3099 SAMB.