



S U D A U S T U R

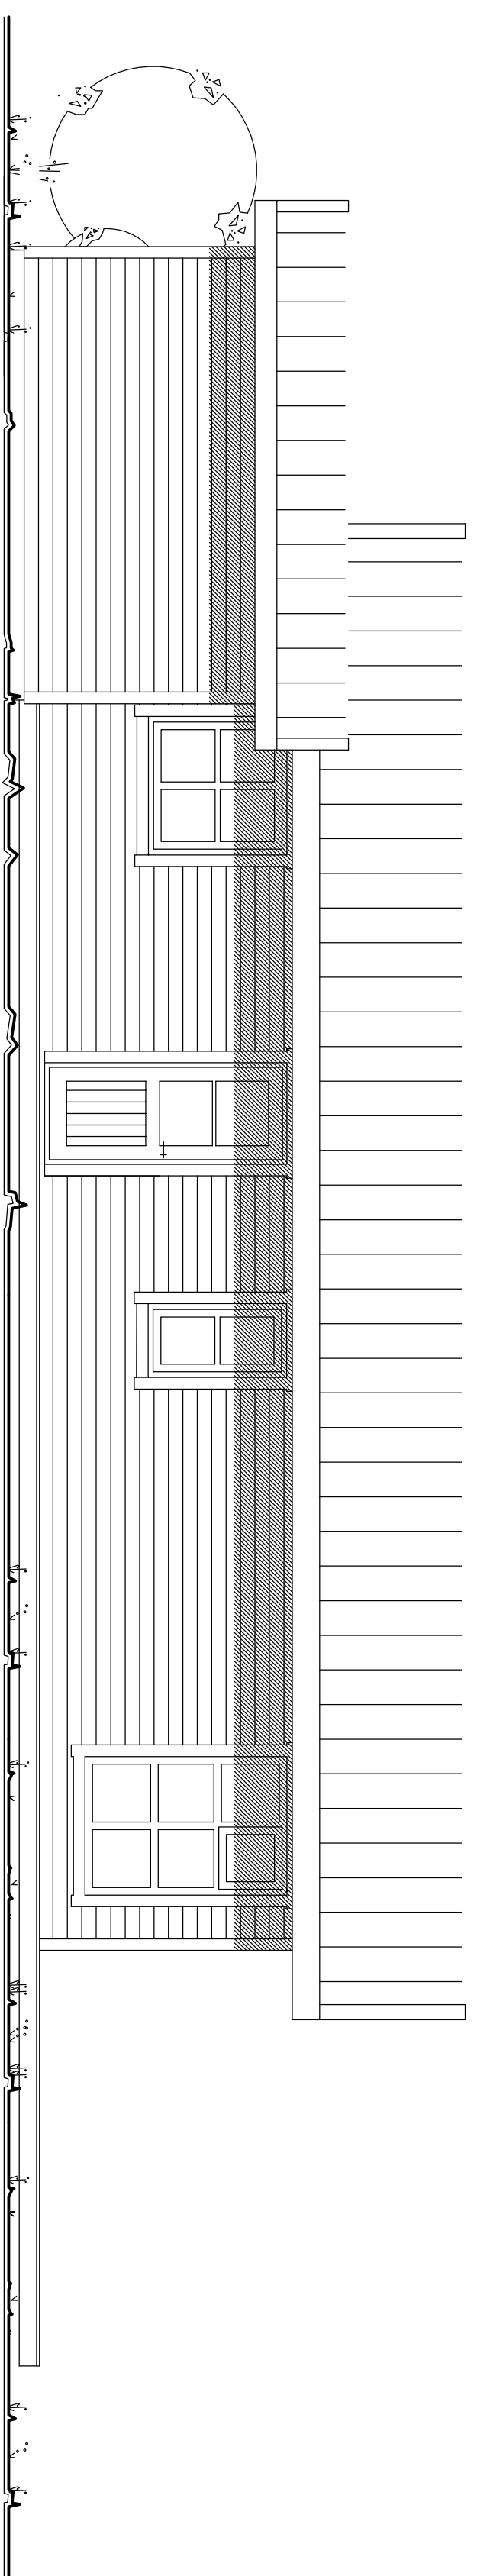

S U D V E S T U R

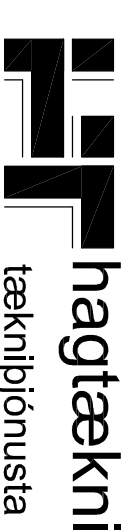

**hagtækni**

tækniþjónusta

Reisholti 7, Skorradal

Sími 861 7252

VERK  
Fjárhúsás 3, Borgarbyggð

VERK NR.  
321

TEIKNING  
Sumarhústaður

Útlit SA og SV 1/50

TEIKN NR.  
103

DAÐS.  
24. apríl 2008

BREYTT

TEIKNAD  
Ingólfur Magnússon 070252-3099

SAMR.