




VESTUR

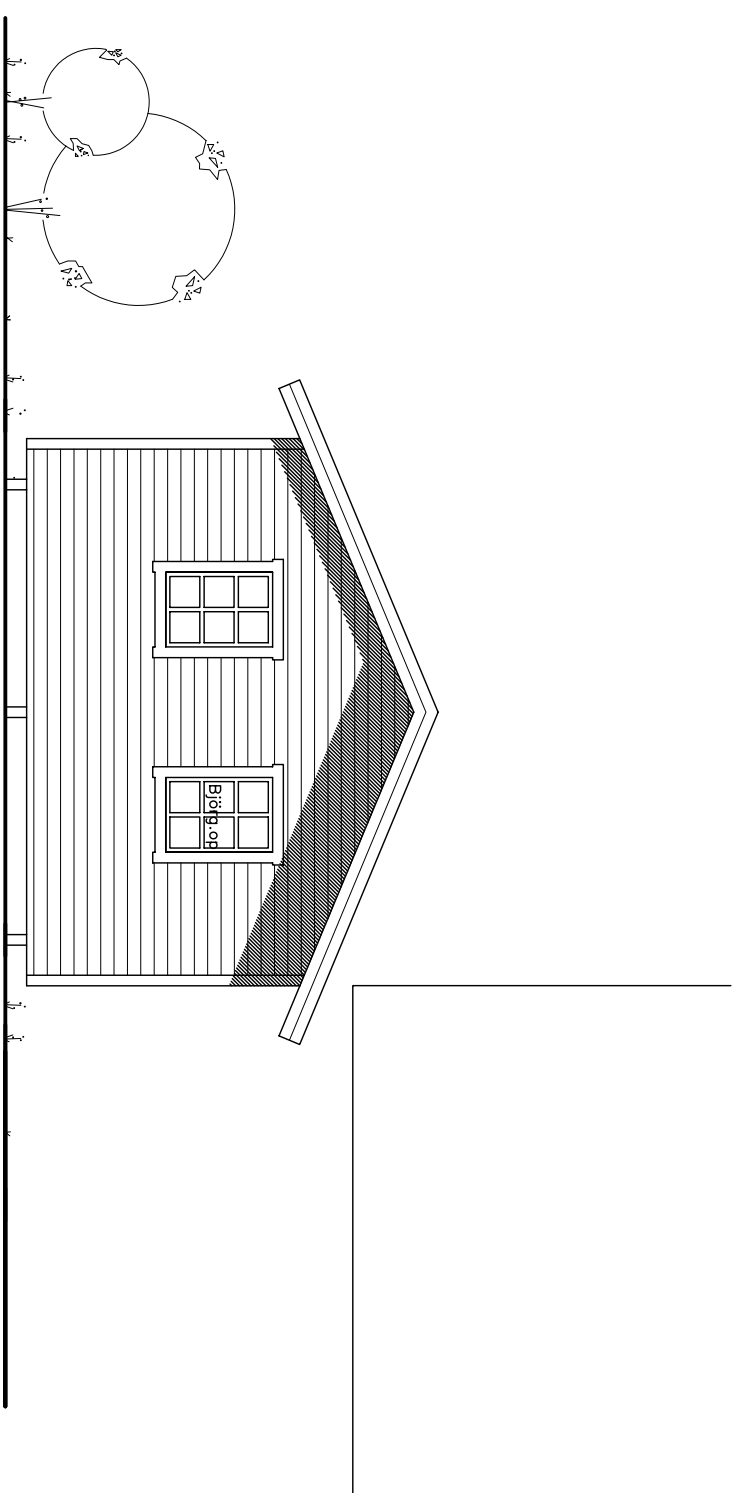

NORDUR

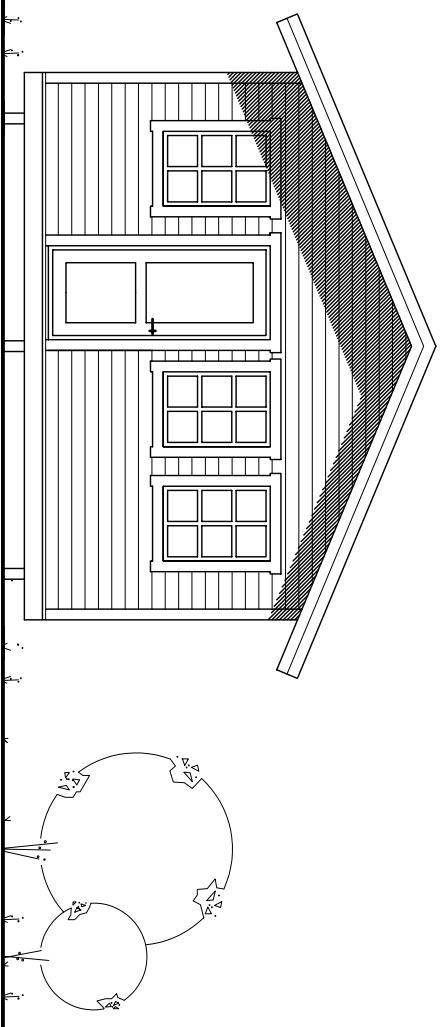

ÞVERSNIÐ

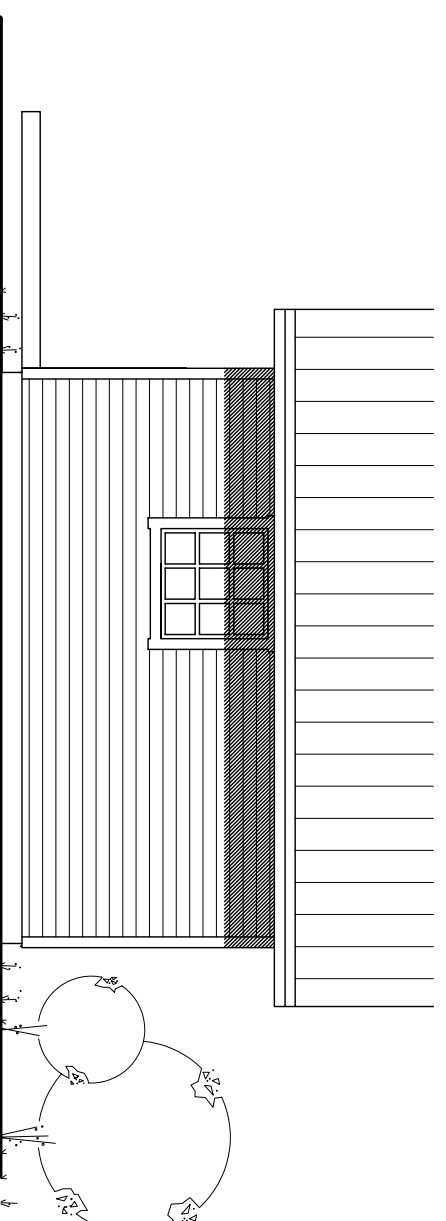

AUSTUR



hagtækni

tækniþjónusta

VERK
Kvistsás 25, Kolbeinsstaðahreppi

Bankastræti 14, Reykjavík

simar 551 3374 og 861 7252

TEKNI
Fristundahús

Uttilt M.K. 1/50

VERK NR.
308

TEKNI NR.
102

DAGS
23. maí 2006

TEKNAÐ
Ingólfur Magnússon 070252-3099

SAIÞ.

102