


S U D U R



V E S T U R

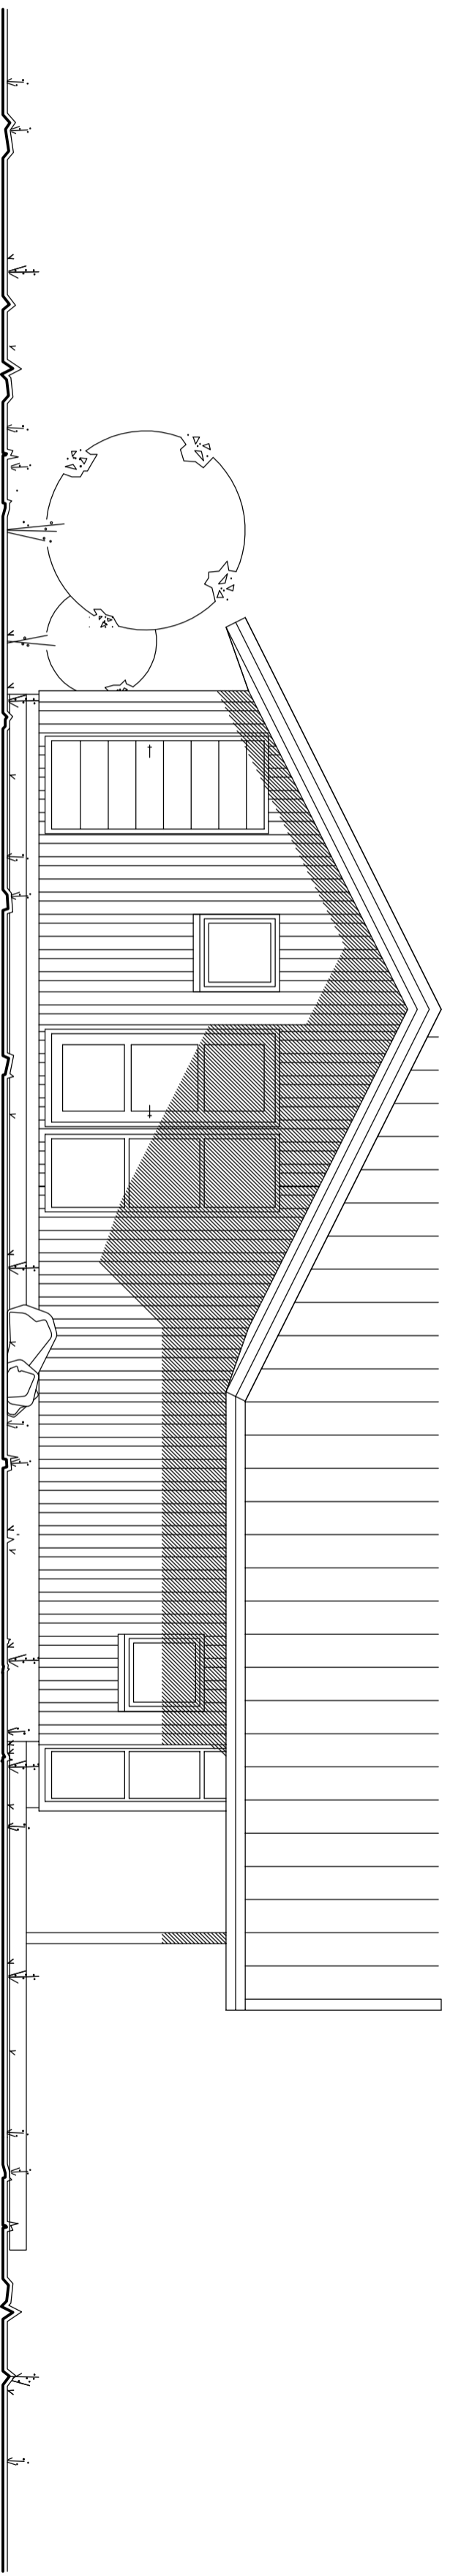

**hagtækni**  
tækniþjónusta

Retsholt 7, Skorradal

Sími 861 7252

VERK NR.  
Retsholt 24, Skorradal

322

FRAMH. NR.  
Sumarbústaður

SKALA  
Útlit suður og vestur 1/50

103 (3/5)

ÚTGEF.  
8. ágúst 2008

DRÖG.  
Ingólfur Margræsson 070252-3099

DRÖG.  
UNDRITUN