


SUÐ - VESTUR

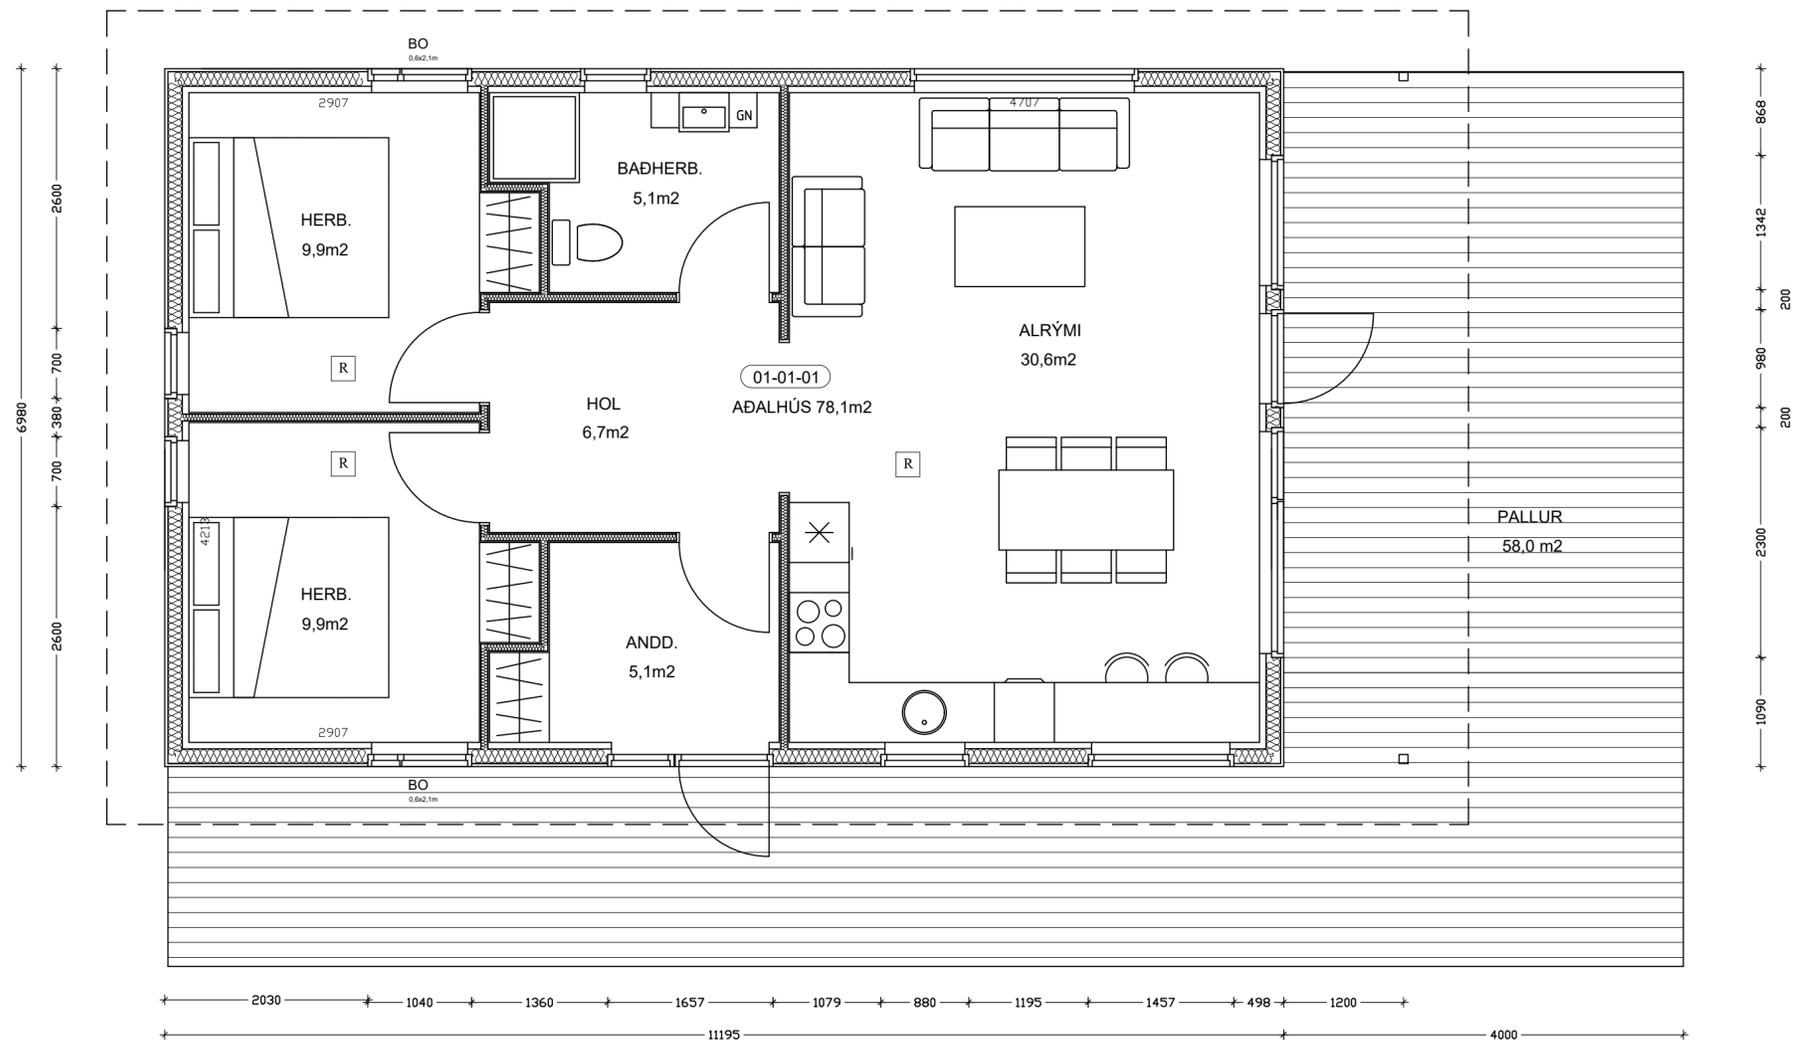

GRUNNMYND


hagtækni
 tæknipjónusta Refsholti 7, Skorradal hagtaekni.is sími 861 7252

VERK Refsholt 27, Skorradal VERK NR. 377
 TEIKNING Frístundahús TEIKN NR. 002
 Tíllaga 2
 DAGS. 31. jan. 2021 TEIKNAD. Ingólfur Margeirsson 070252-3099 SAMB.