


NORÐUR

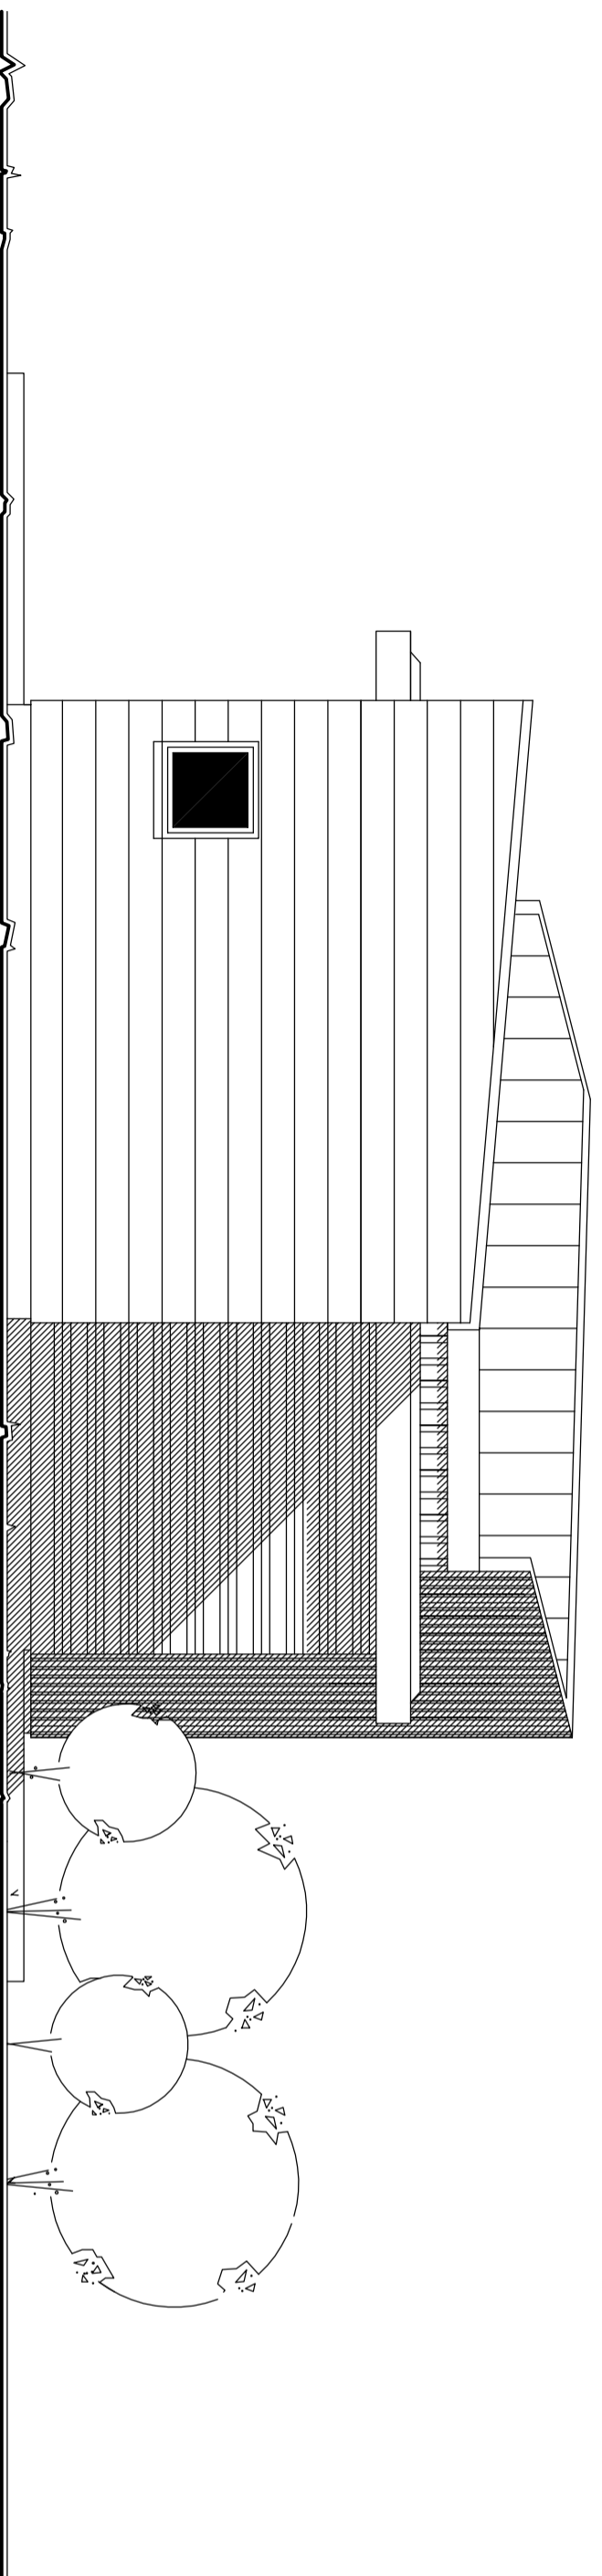

AUSTUR



hagtækni
tækniþjónusta

Réisholti 7, Skorradal

Sími 861 7252

VERK NR. 320
TÉNNING
Réisholt 57, Skorradal

Sumarhúsið
Útlit, norður og austur 1/50

DRÖG
5. júní 2011

DRÖG
Ingólfur Magnússon 070252-3099

SKAÐ.

102