




ÚTLIT AUSTUR 1:100

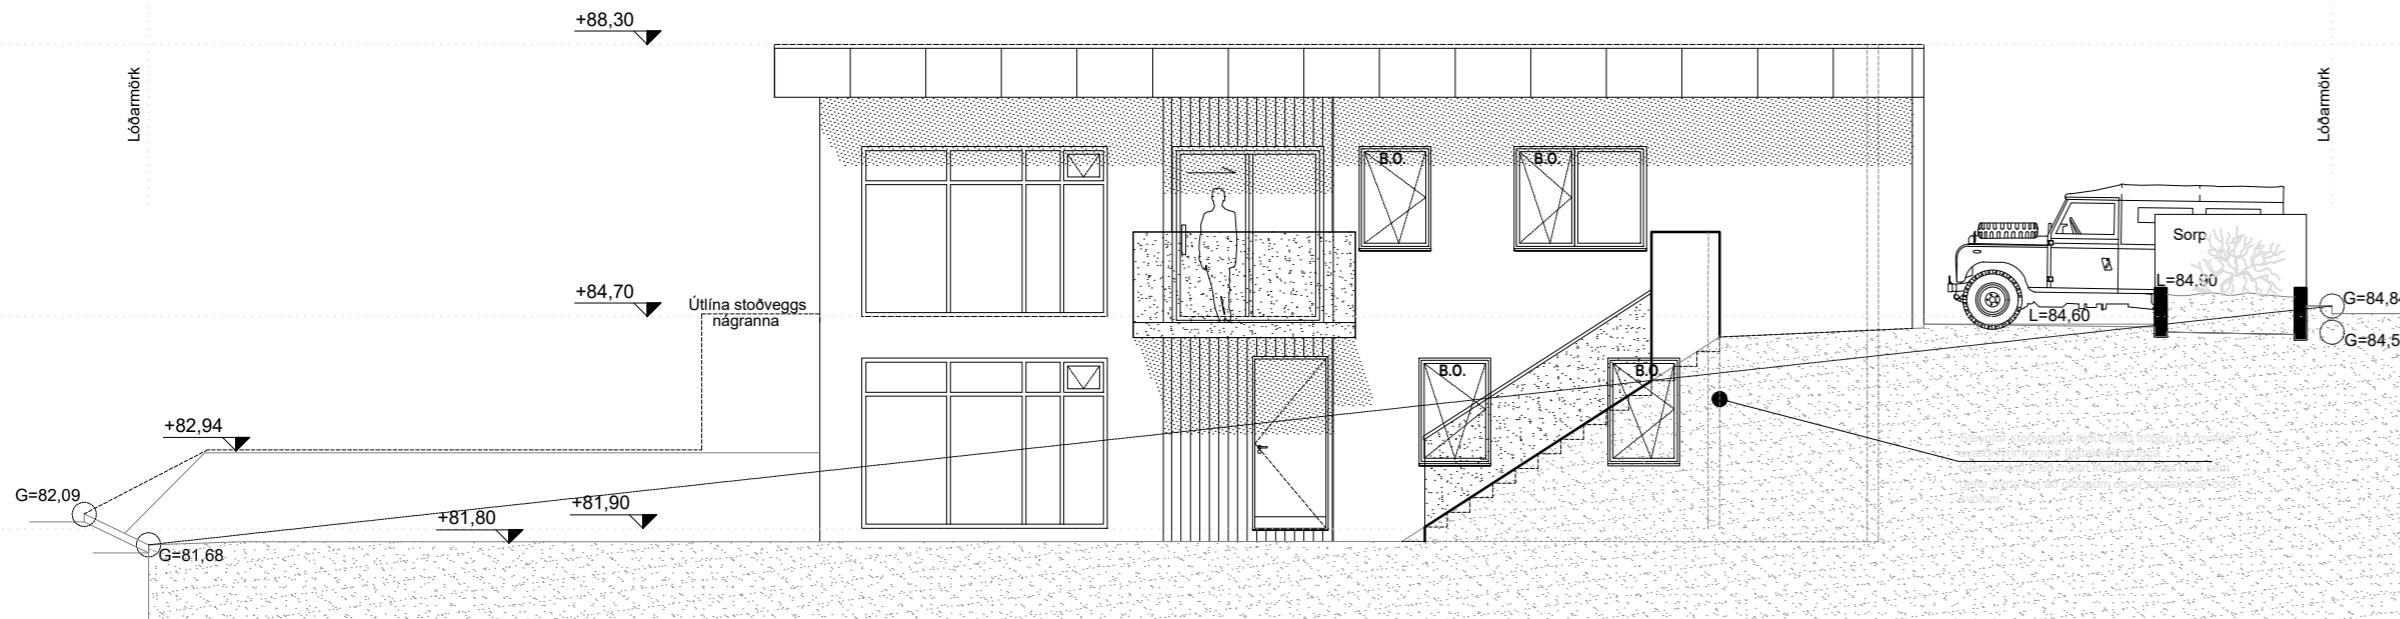


ÚTLIT SUÐUR 1:100

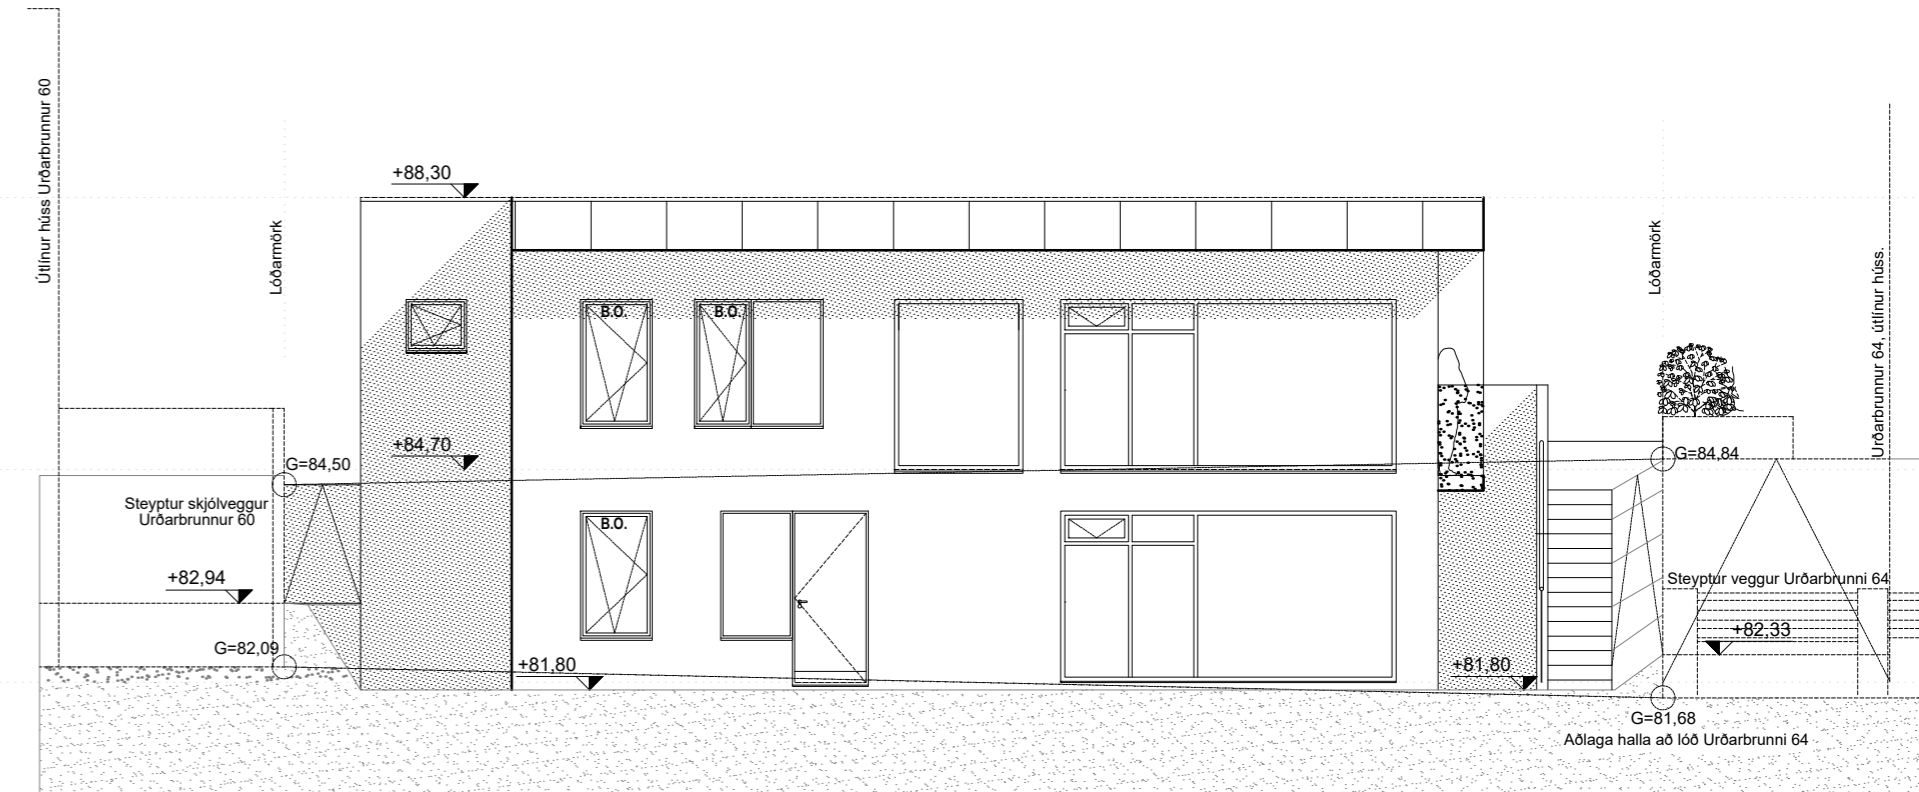


ÚTLIT VESTUR 1:100

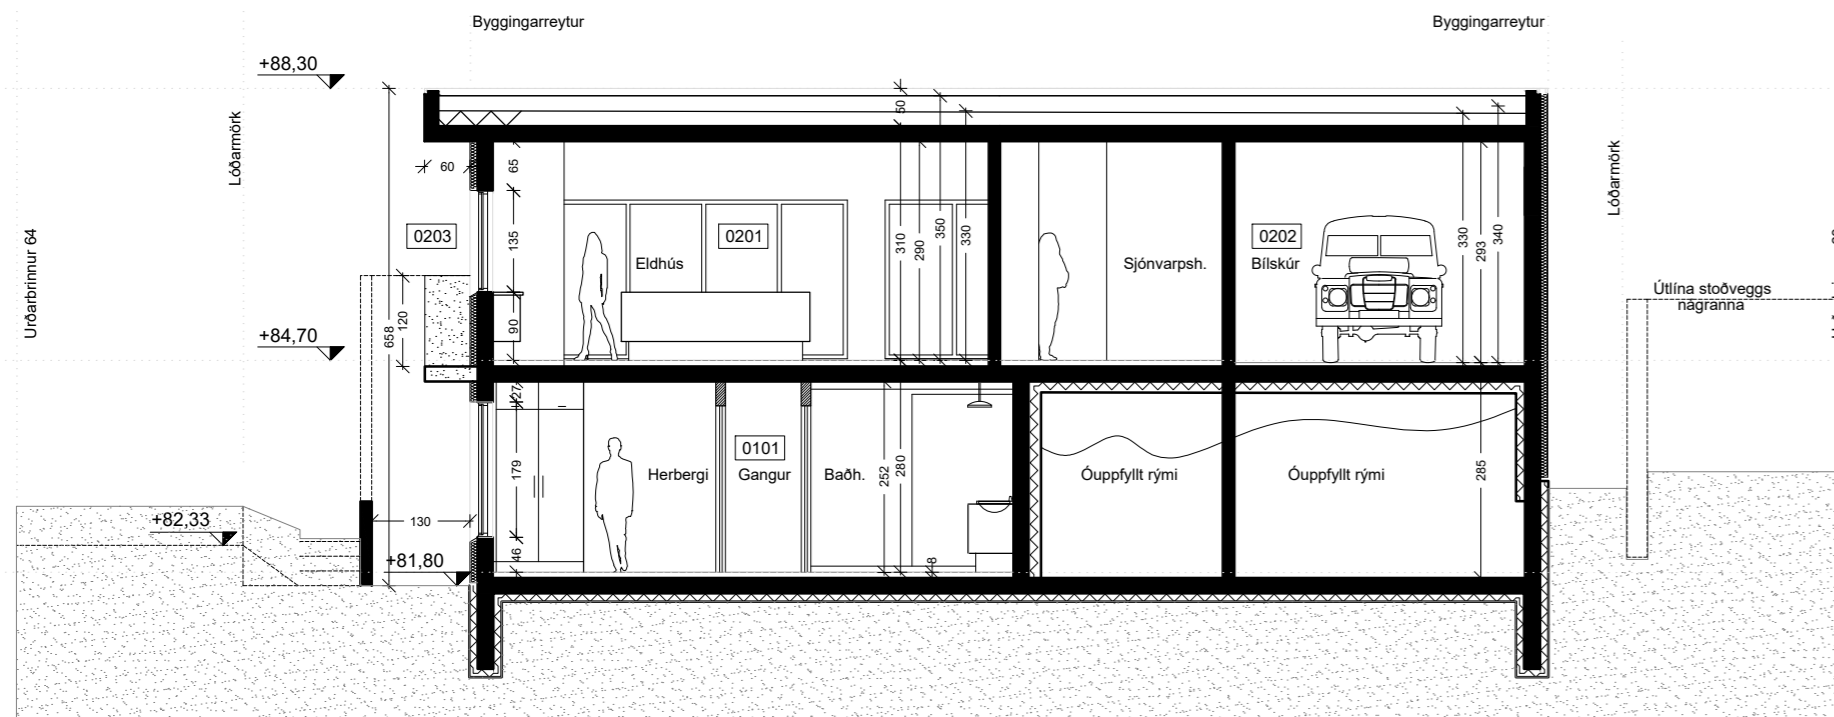

SNEIÐING A-A 1:100

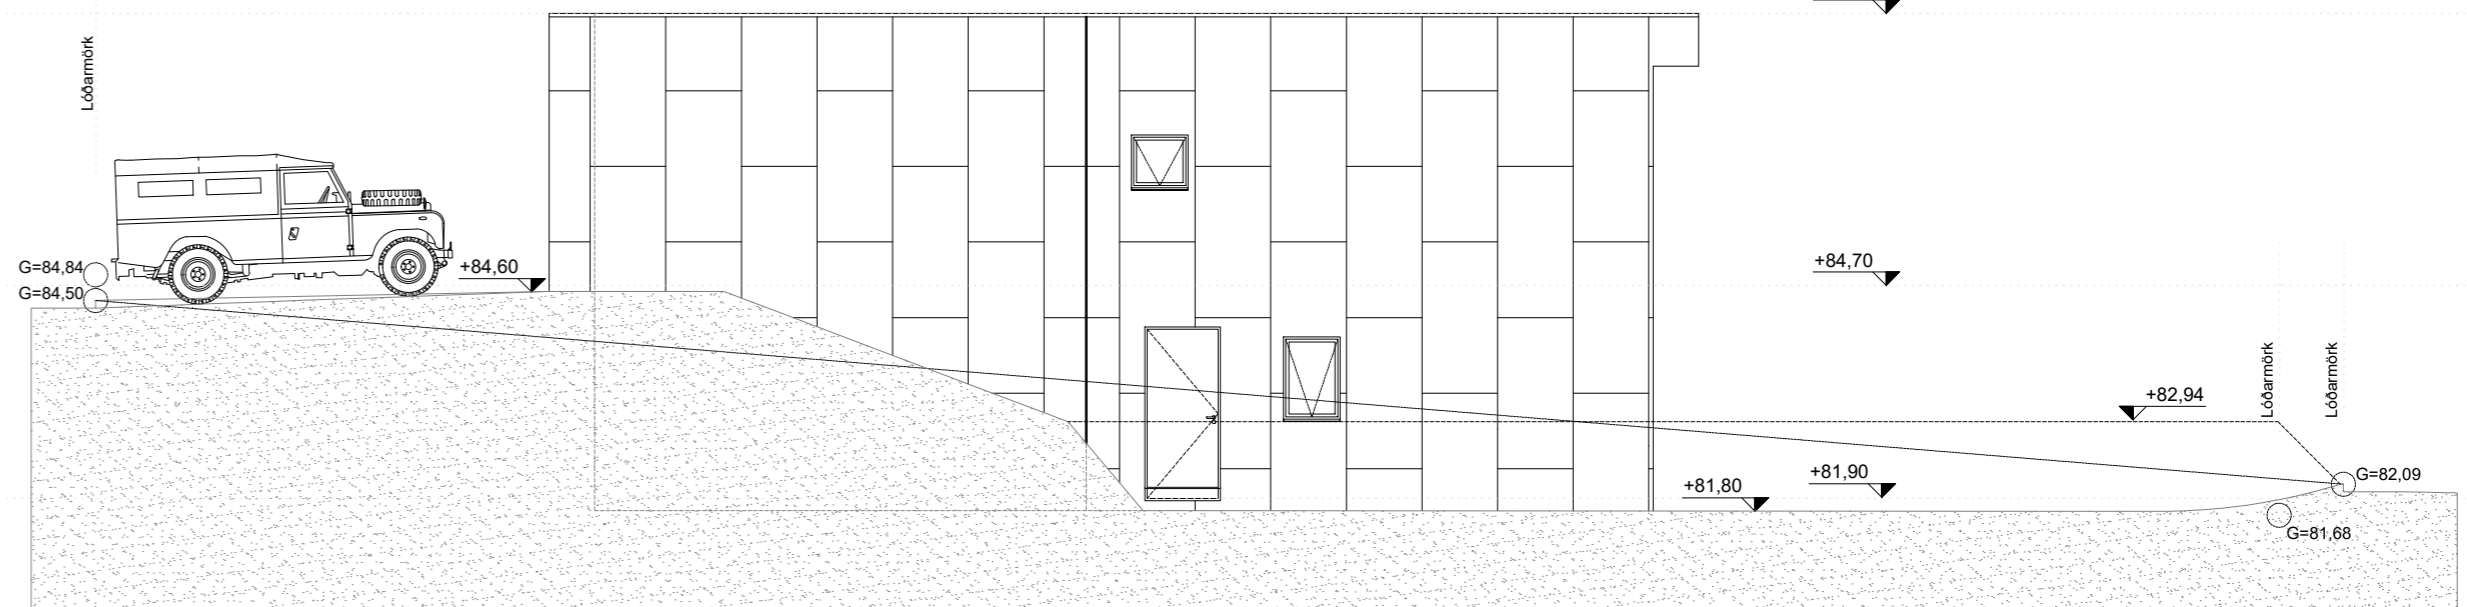

ÚTLIT NORÐUR 1:100

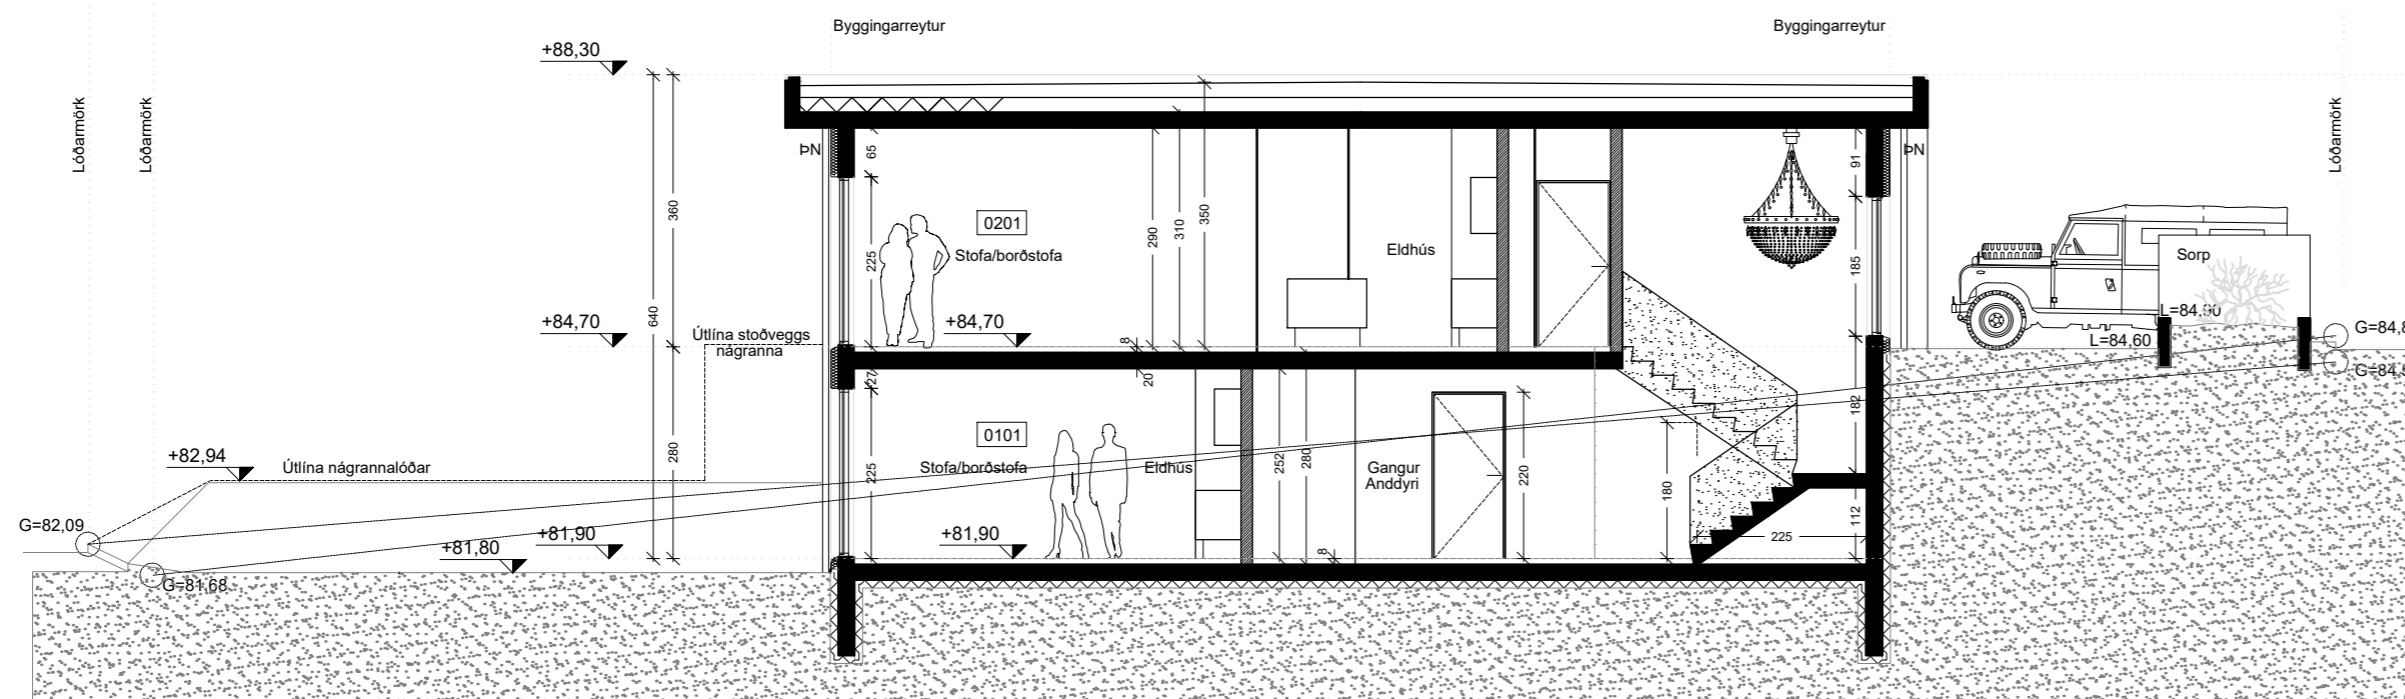

SNEIÐING B-B 1:100


hagtækni
 tækniþjónusta

Refsholti 7, Skorradal sími 861 7252

VERK **Urðarbrunnur 62, Reykjavík** VERK NR. 375

TEIKNING **Útlit og sneiðingar** TEIKN. NR. A103

Aðaluppdráttur

DAGS 16.06.2020 BREYTT TEIKNAD SAMP.

Ingólfur Margeirsson 070252-3099