



AFSTÖÐUMYND 1/500

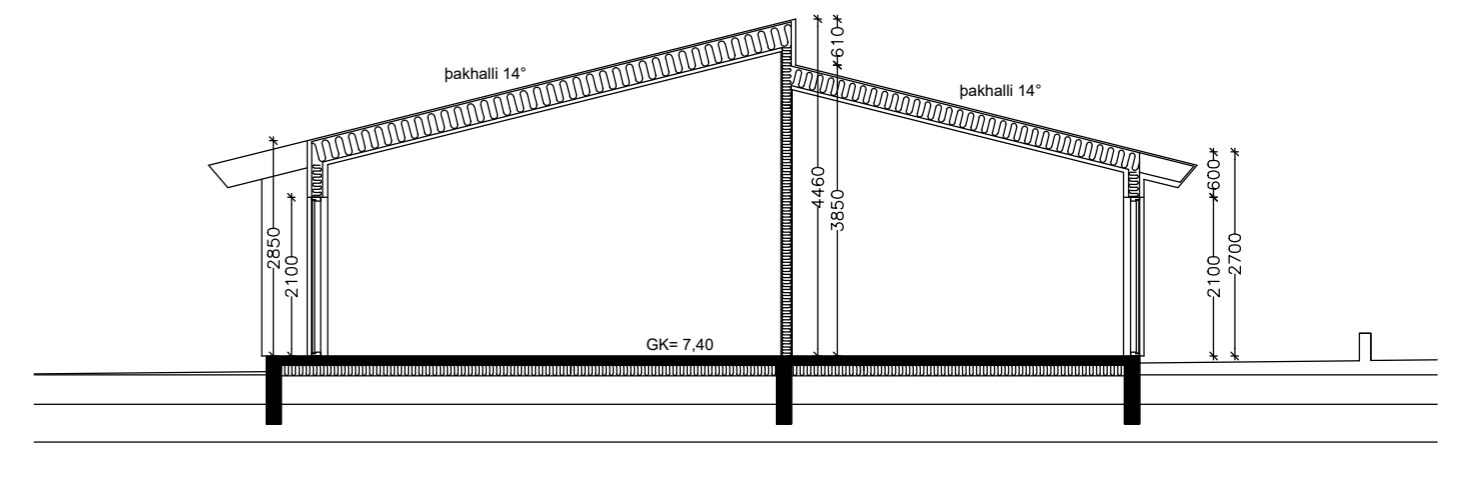

P V E R S N I D A - A

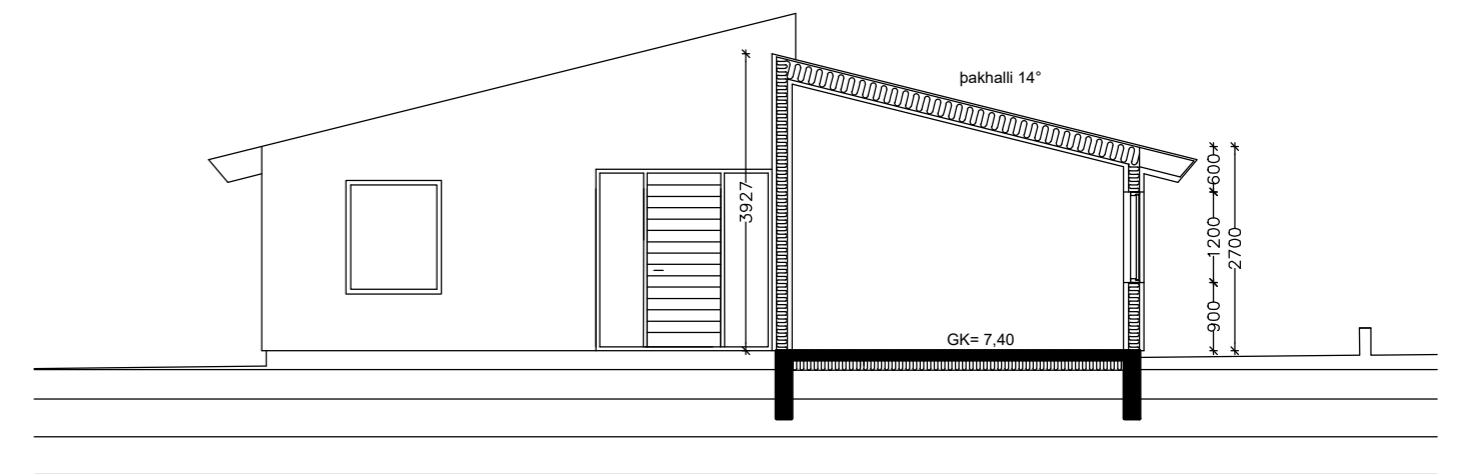

P V E R S N I D B - B