
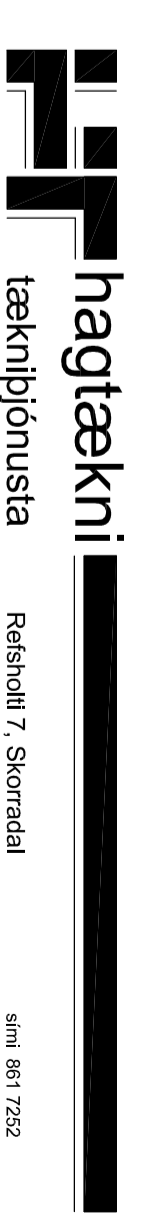


UNDIRSTÖÐUR GRUNNMÝND M.K. 1/50

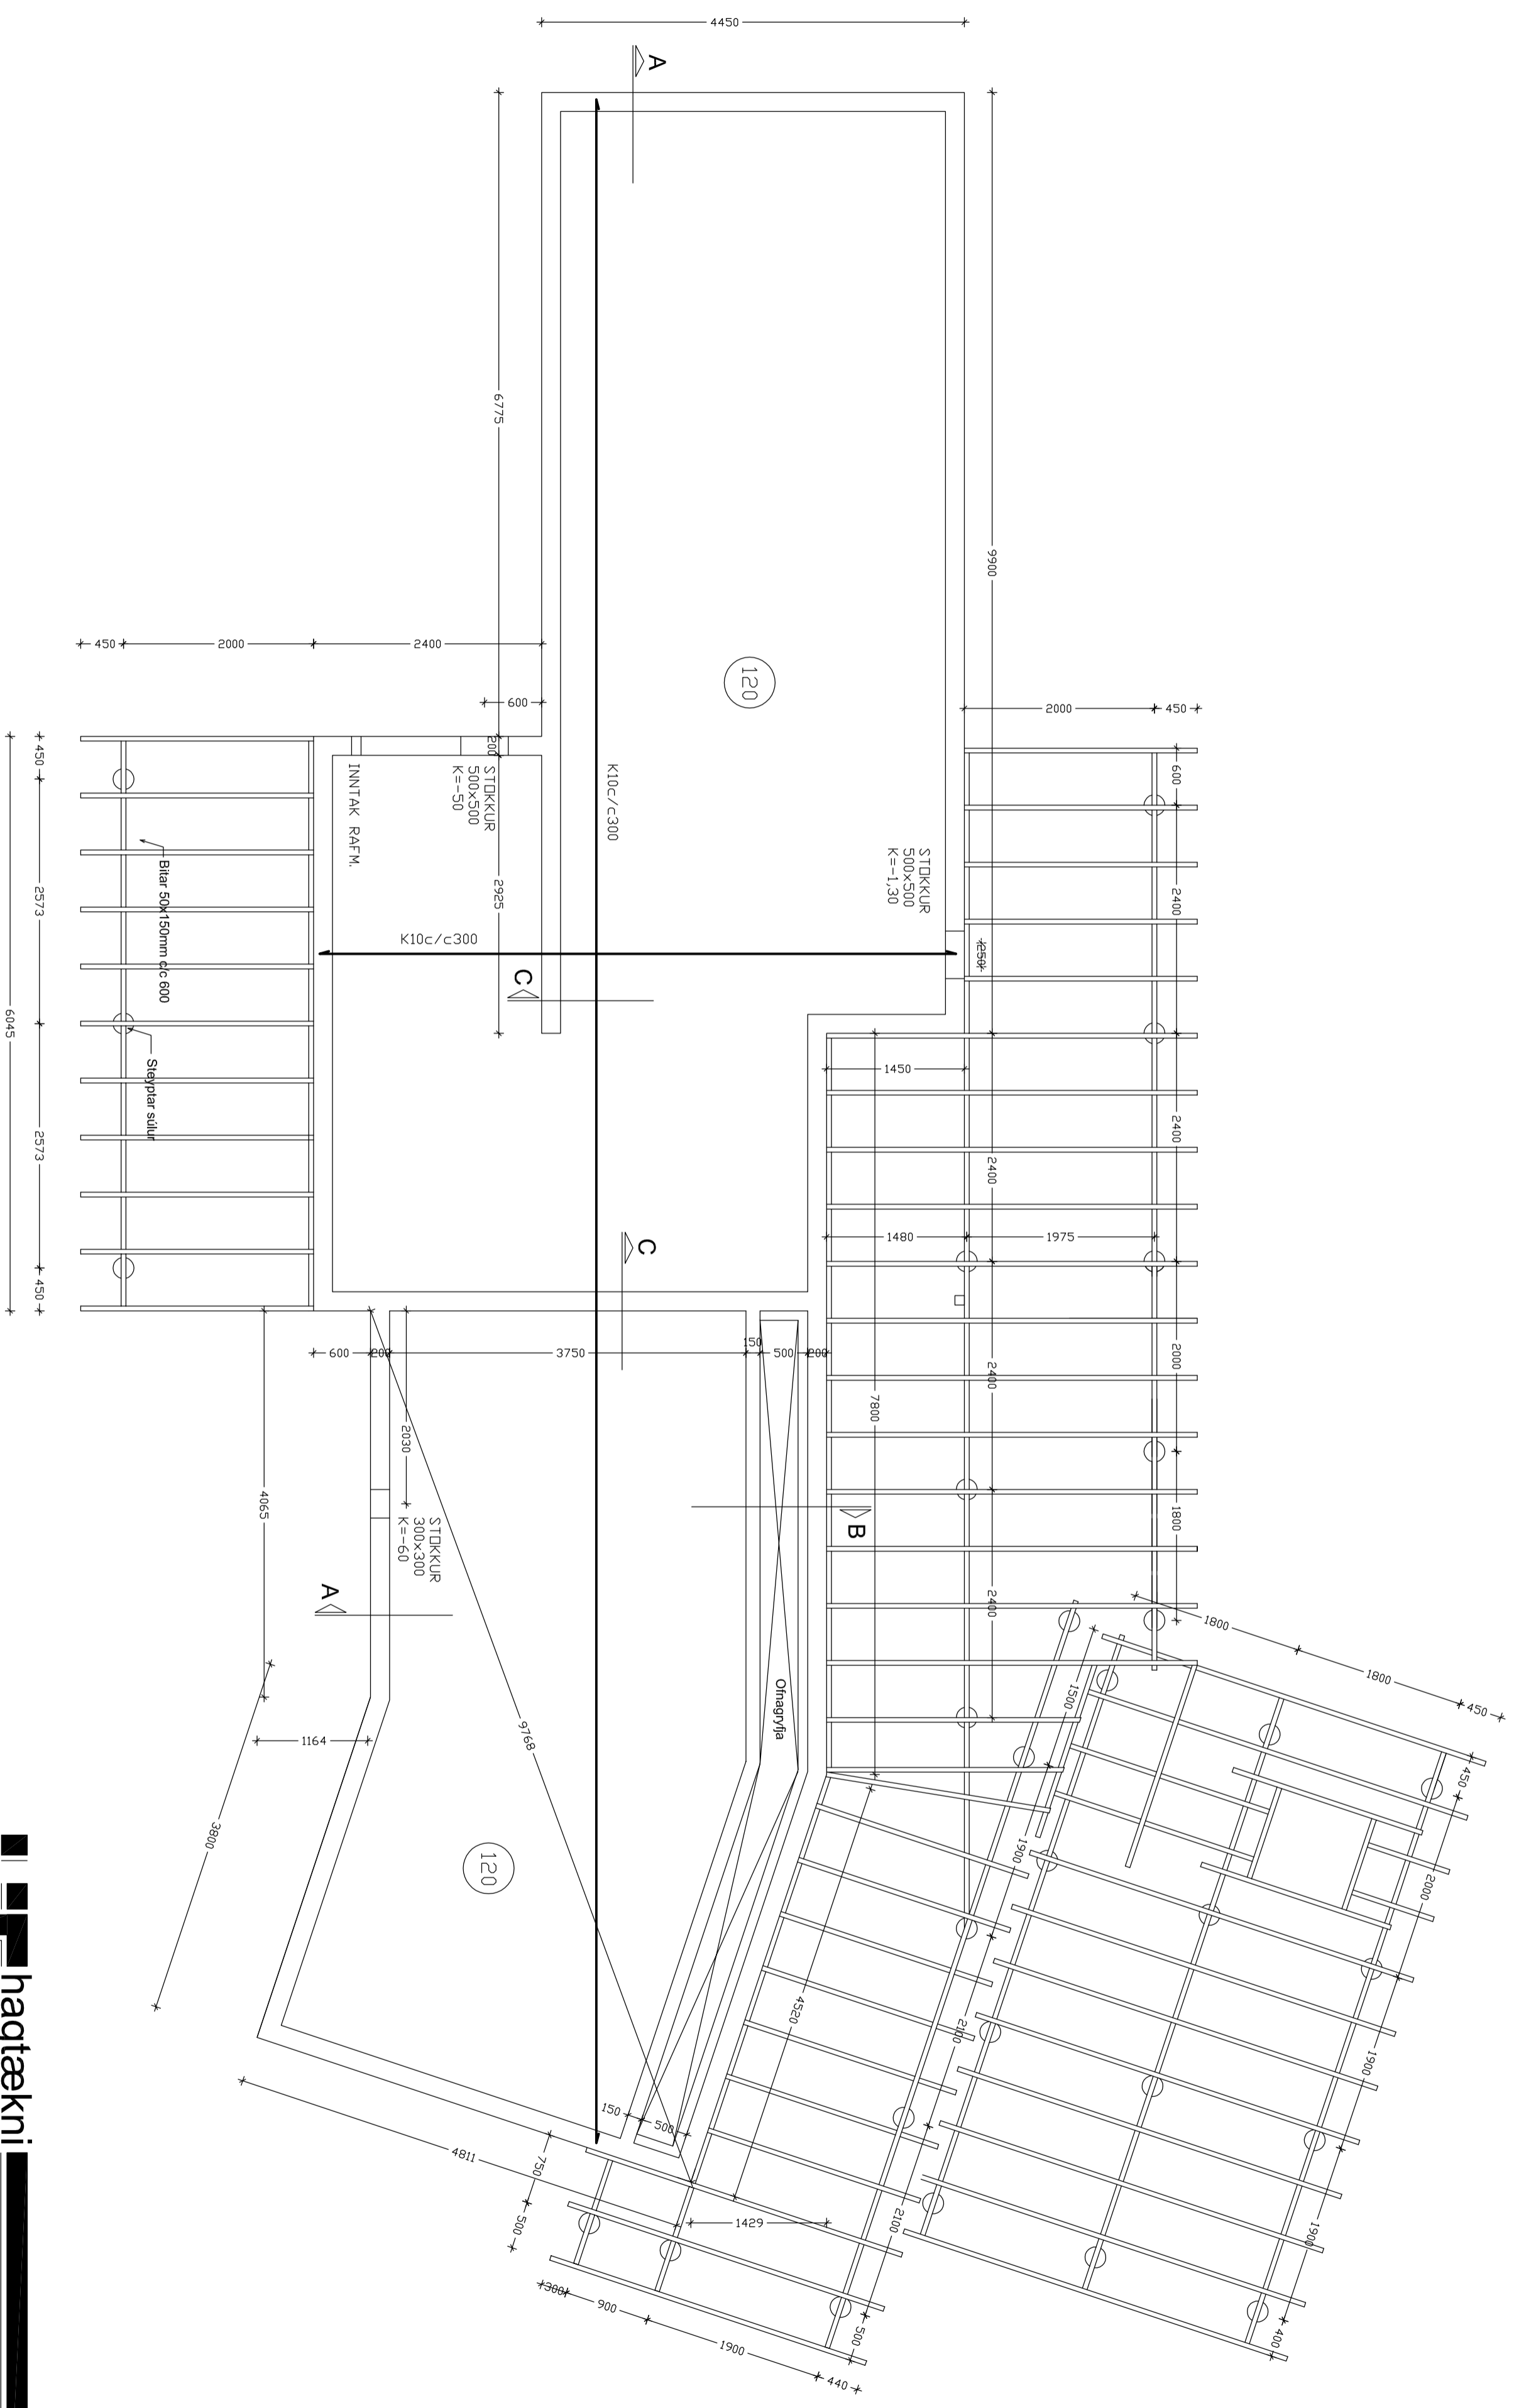

tækniþjónusta

VERK NR. 320

Sumarhús

Undirstöður Grunnmynd 1/50

22. apríl 2012

Reiðholt 7, Skorradal

Reiðholt 7, Skorradal

Ingólfur Magnússon 070252-3099

201

22. apríl 2012