



BURÐARVIRKI M.K. 1/50

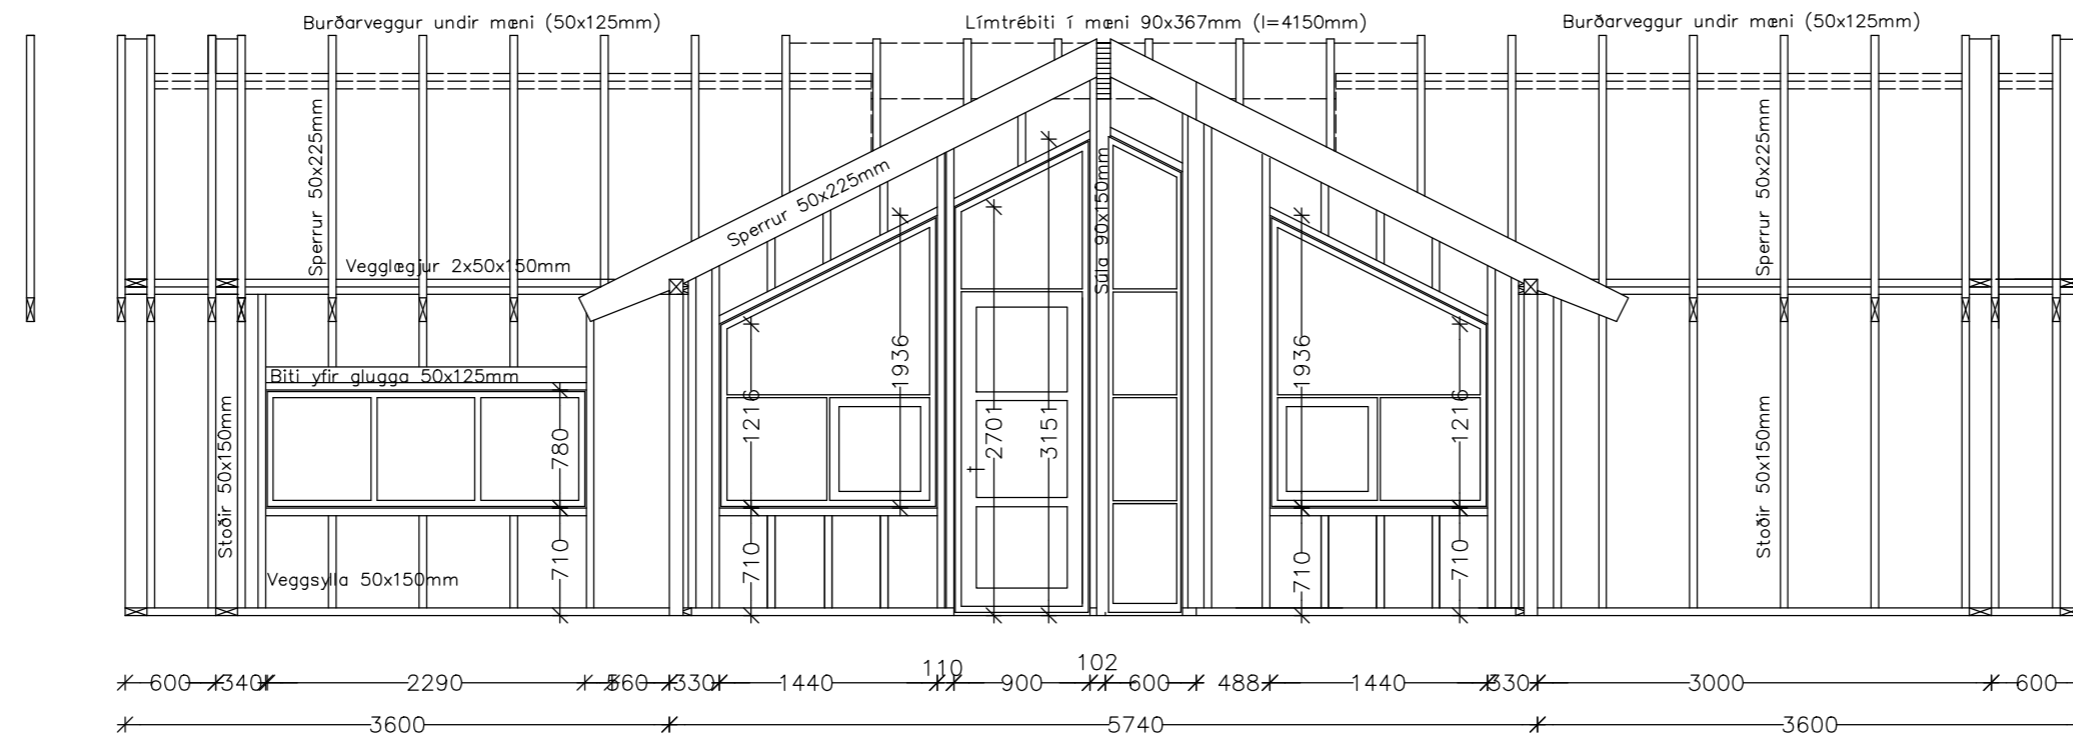

S U Ð - V E S T U R

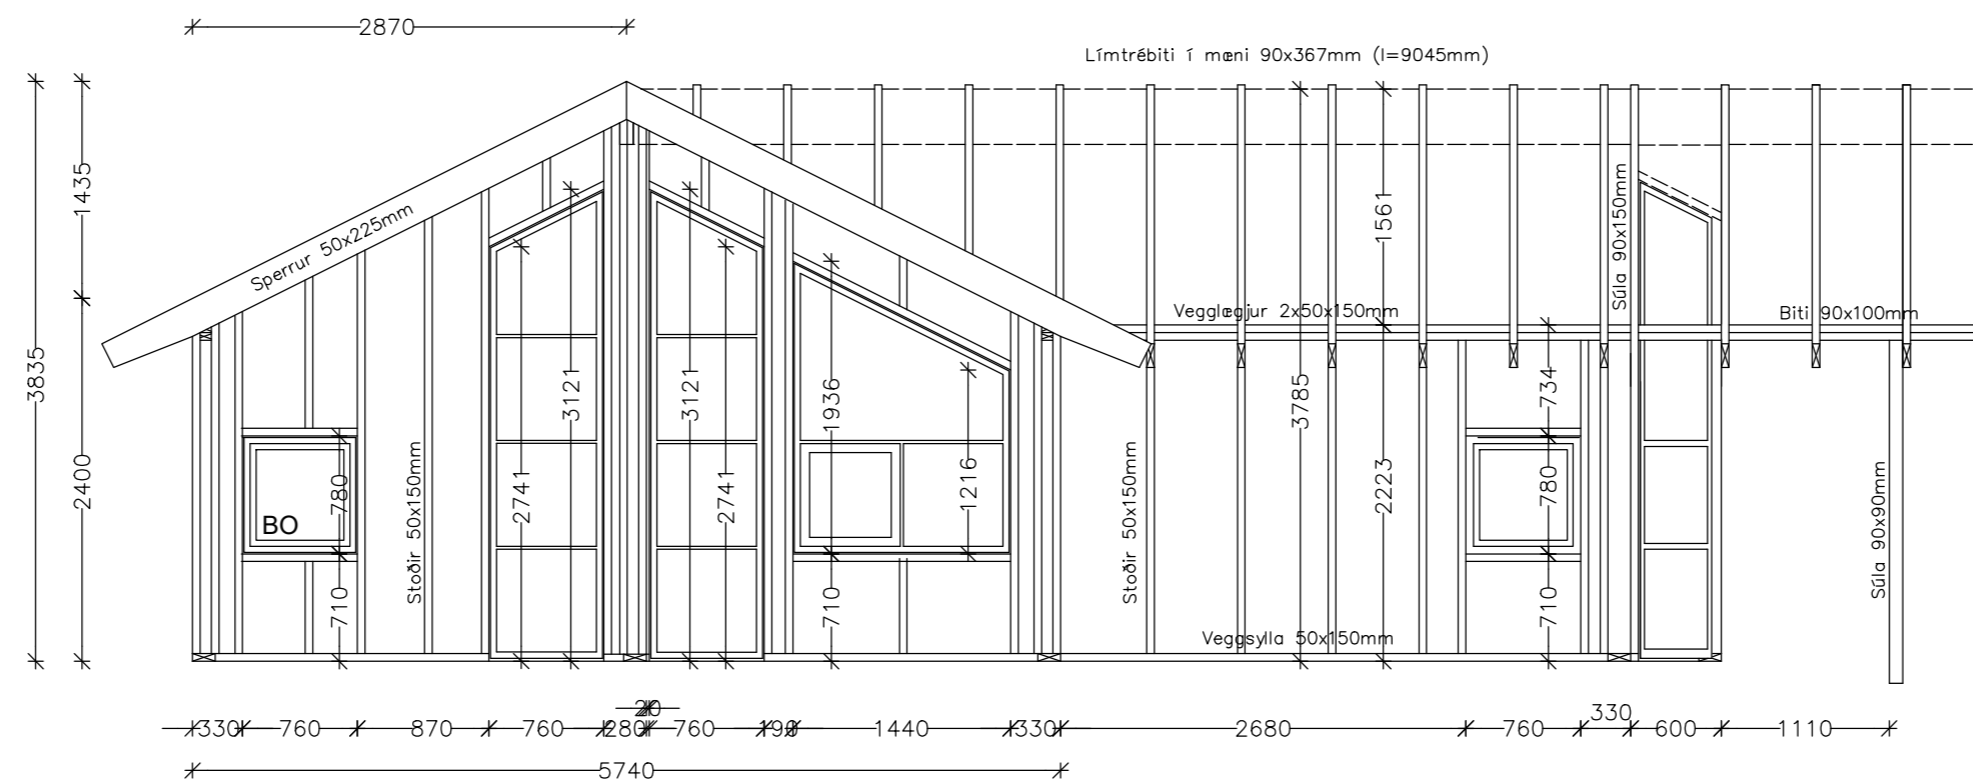

N O R Ð - V E S T U R