



BURÐARVIRKI M.K. 1/50

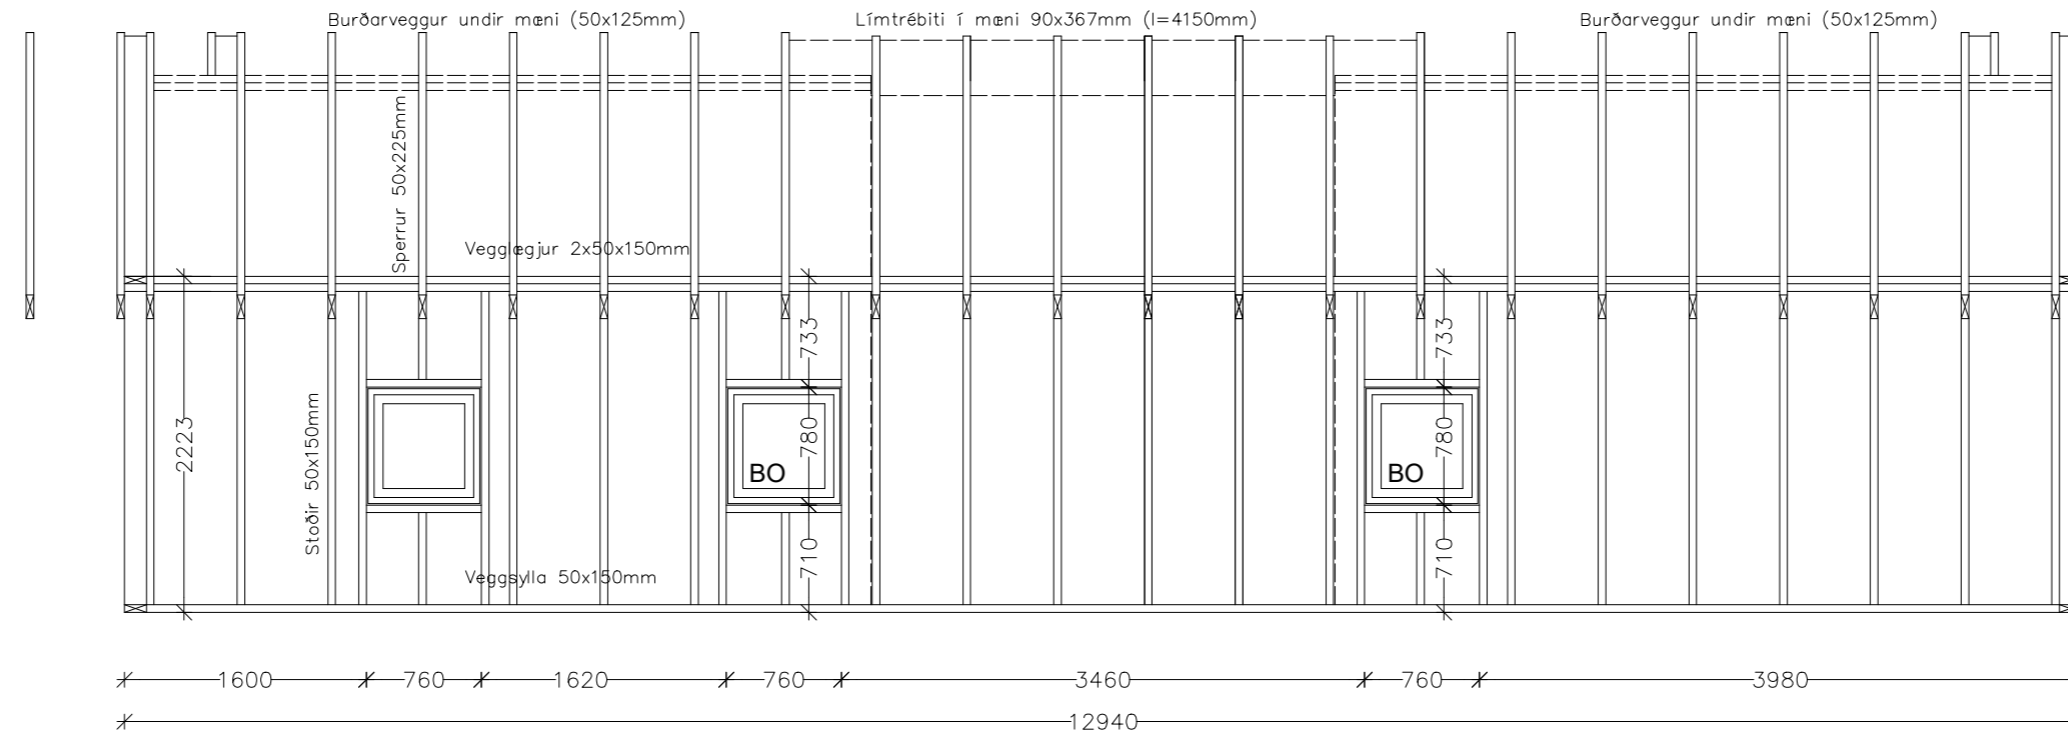

N O R Ð - A U S T U R

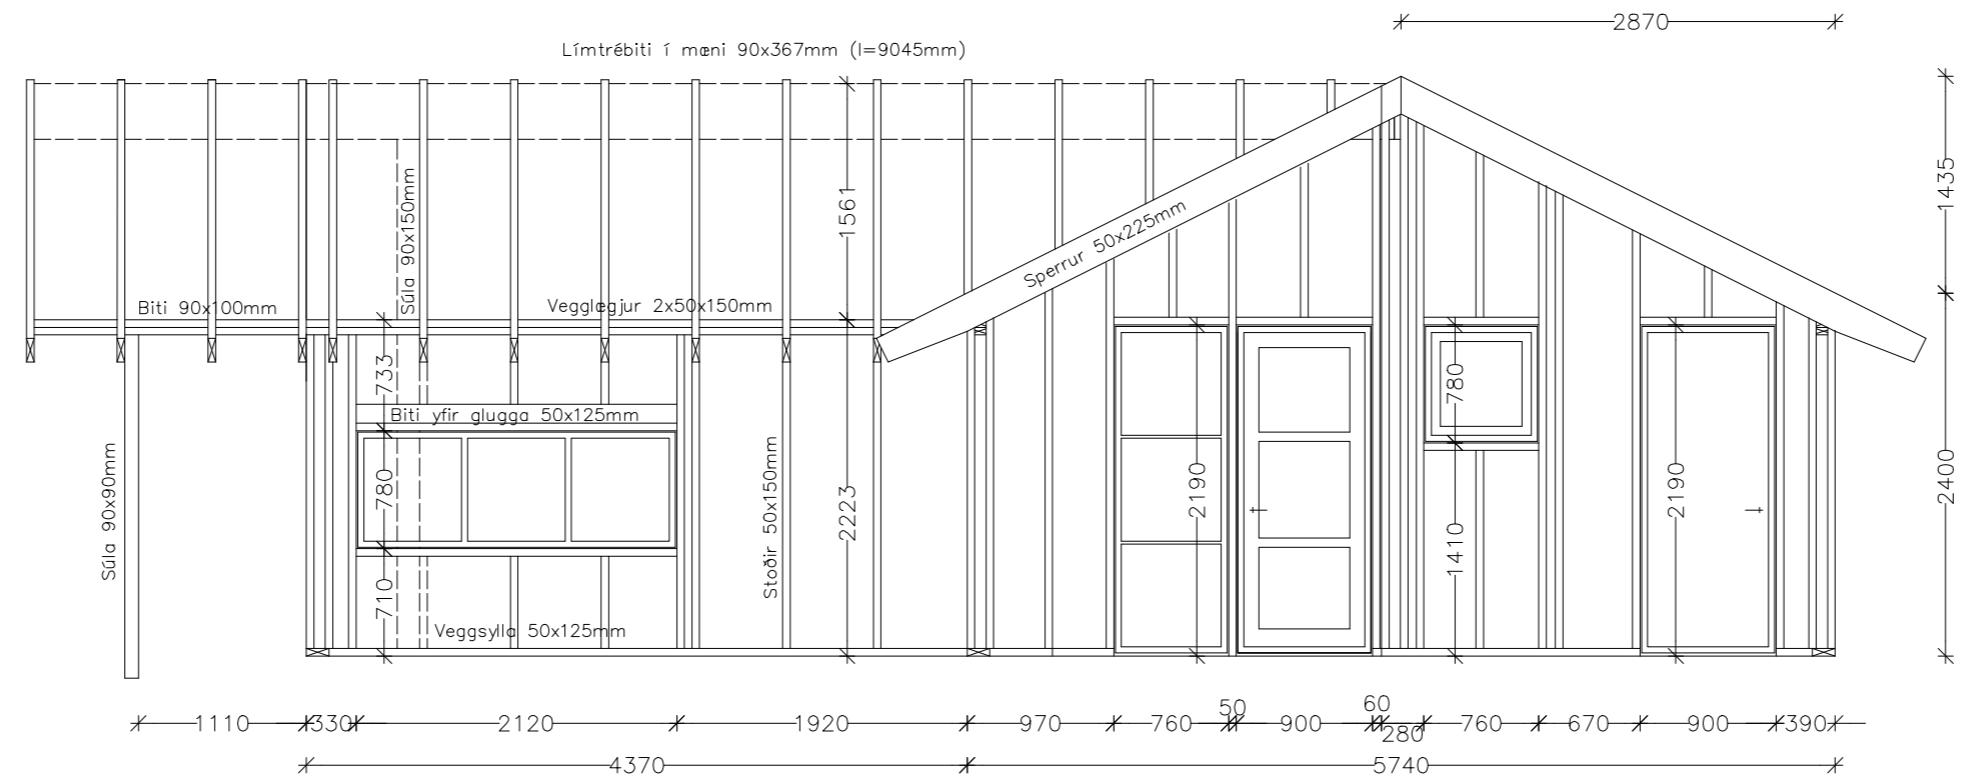

S U Ð - A U S T U R